



**CURRIE
SOWARDS
AGUILA**
architects

Architecture, Planning,
Interiors, &
Sustainable Design

AA26001584

185 NE 4TH AVENUE, SUITE 101
DELRAY BEACH, FL 33483

T: (561) 276-4951 F: (561) 243-8184
E-MAIL: office@csa-architects.com

ISSUED FOR :

DRC 10-13-2014

BIDS

PERMIT 04-09-2015

CONSTRUCTION

SEAL

PROJECT TITLE

**CITY OF
HALLANDALE
BEACH FIRE
RESCUE STATION
7**

111 FOSTER ROAD
HALLANDALE BEACH, FL
33009

REVISIONS

NUM.	DESCRIPTION	DATE
------	-------------	------

THIS PROJECT HAS BOOK
SPECIFICATIONS THAT ARE AN
INTEGRAL AND COMPLEMENTARY
PART OF THE OF THE CONSTRUCTION
DOCUMENTS.

THESE DRAWINGS ARE PREPARED
PER ESTABLISHED INDUSTRY
STANDARDS AND REPRESENT THE
ARCHITECT AND ENGINEERS DESIGN
CONCEPT. THEY ARE NOT INTENDED
TO PROVIDE EVERY DETAIL OR
CONDITION REQUIRED TO
CONSTRUCT THE BUILDING. THE
CONTRACTOR THROUGH SUBMITTALS
AND OTHER COORDINATION EFFORTS
IS FULLY RESPONSIBLE FOR
PROVIDING A COMPLETE AND
OPERATIONAL BUILDING WHETHER
INDICATED ON THE PLANS OR NOT.

FILE NUMBER
C:\Users\jvon\Documents\REVIT LOCAL
FILES\140403-CENTRAL-1\A2.03

DRAWING TITLE

**SECOND FLOOR -
NOTATIONAL**

DATE

1/02/2015

DRAWN BY


IRG

JOB NUMBER

140403

DRAWING NUMBER

A2.03

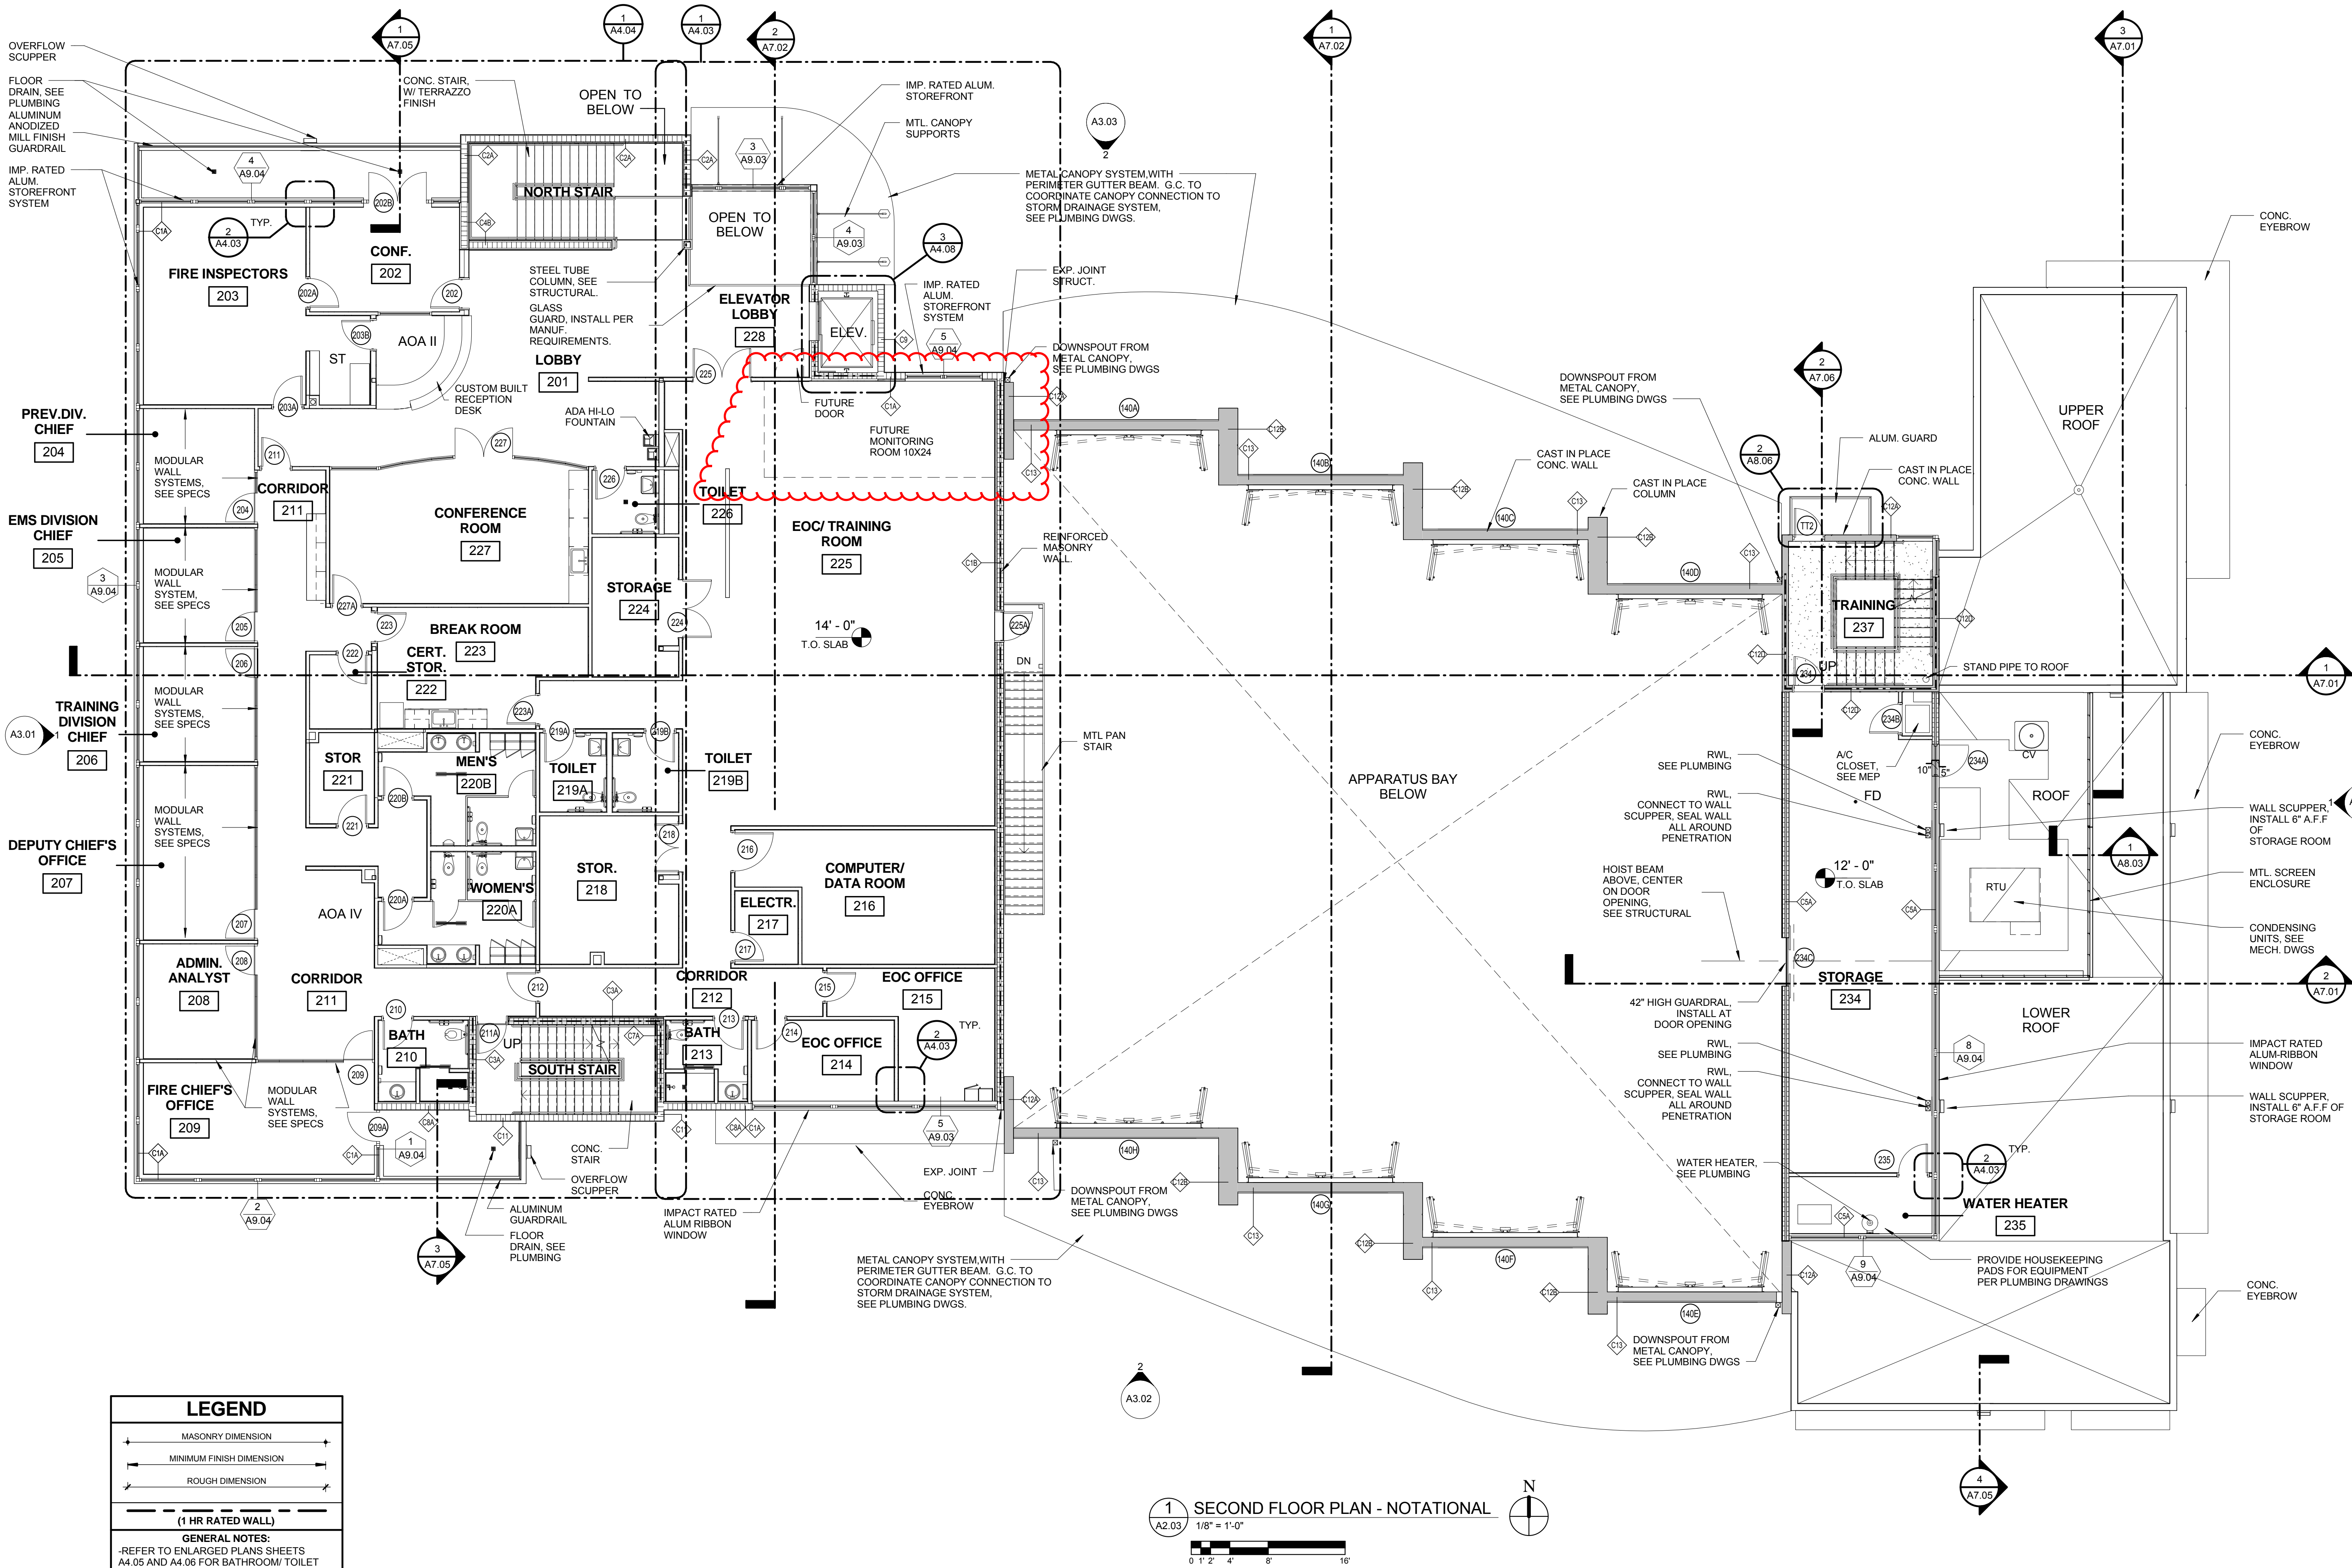

1 SECOND FLOOR PLAN - NOTATIONAL

A2.03 1/8" = 1'-0"

0' 2' 4' 8' 16'

