


Update the existing signs located at the crosswalk to a yellow-green background and install two enhanced solar-powered signs in advance of the crosswalk in each traffic direction.

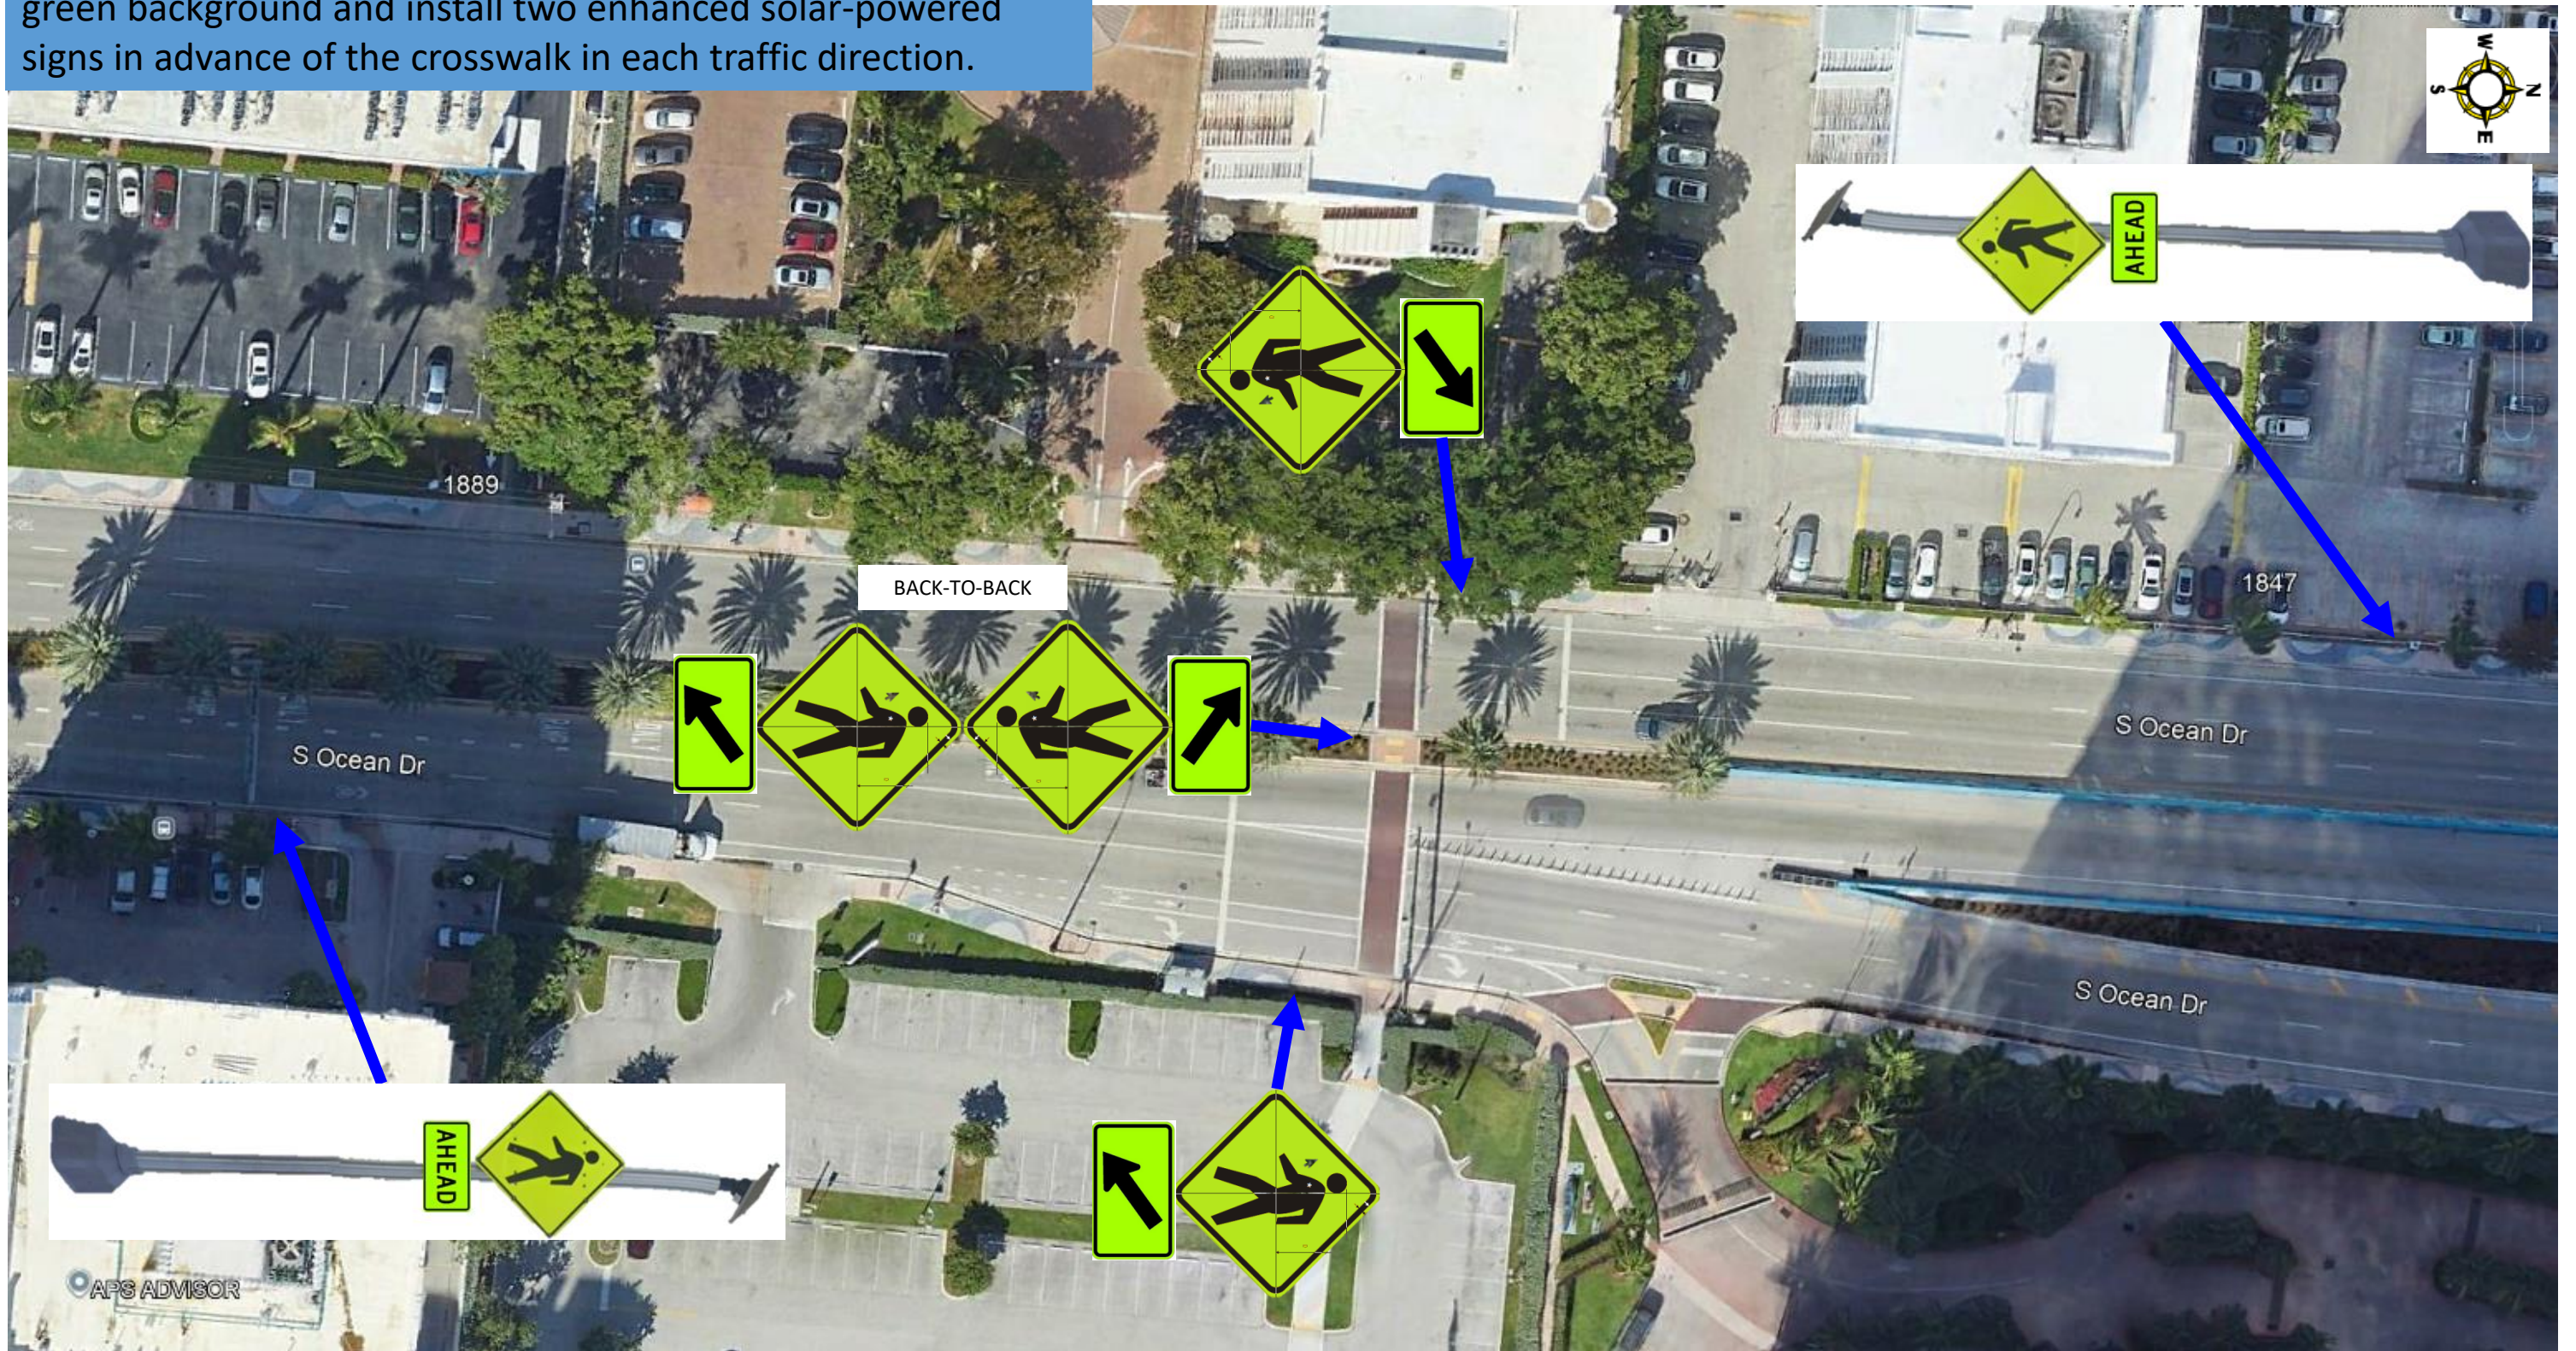

REVISIONS					
DATE	BY	DESCRIPTION	DATE	BY	DESCRIPTION

TRAFFIC SERVICES
 3400 W. COMMERCIAL BLVD.
 FORT LAUDERDALE, FL 33309

STATE OF FLORIDA DEPARTMENT OF TRANSPORTATION		
ROAD NO.	COUNTY	FINANCIAL PROJECT ID
SR A1A	BROWARD	434711-4-52-01

LOCATION MAP

SHEET NO.
1