




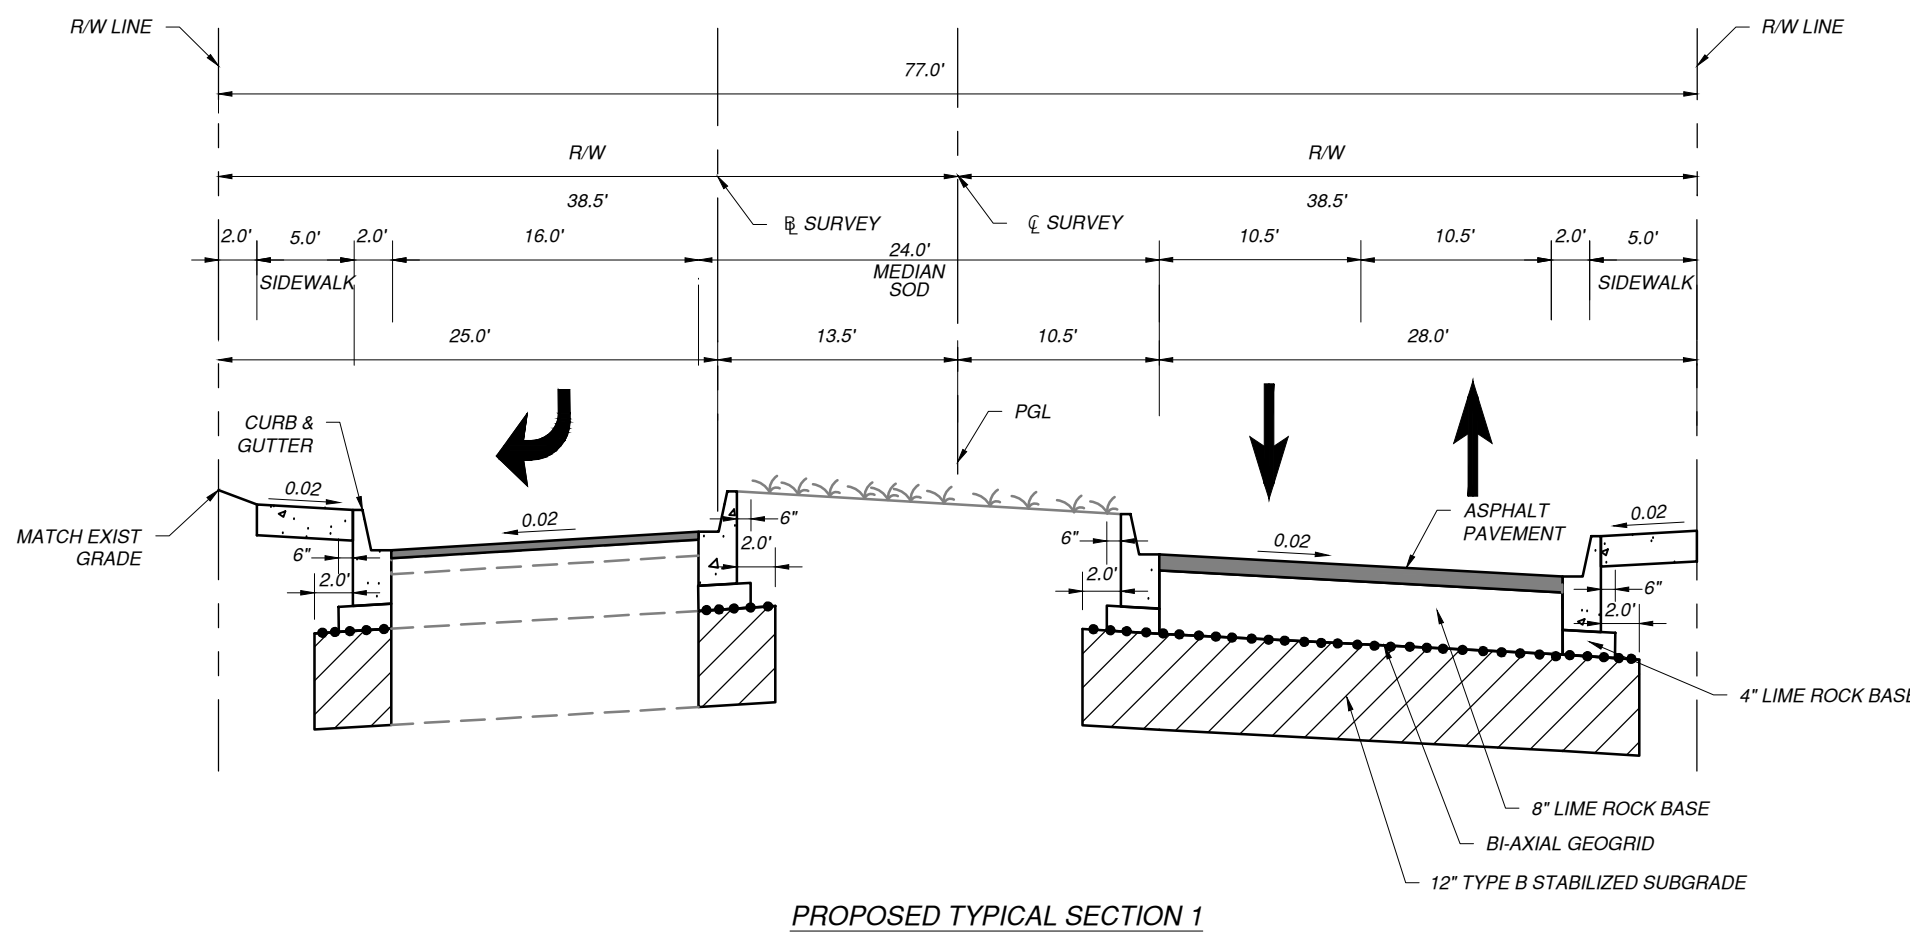


PROPOSED TYPICAL SECTION 1

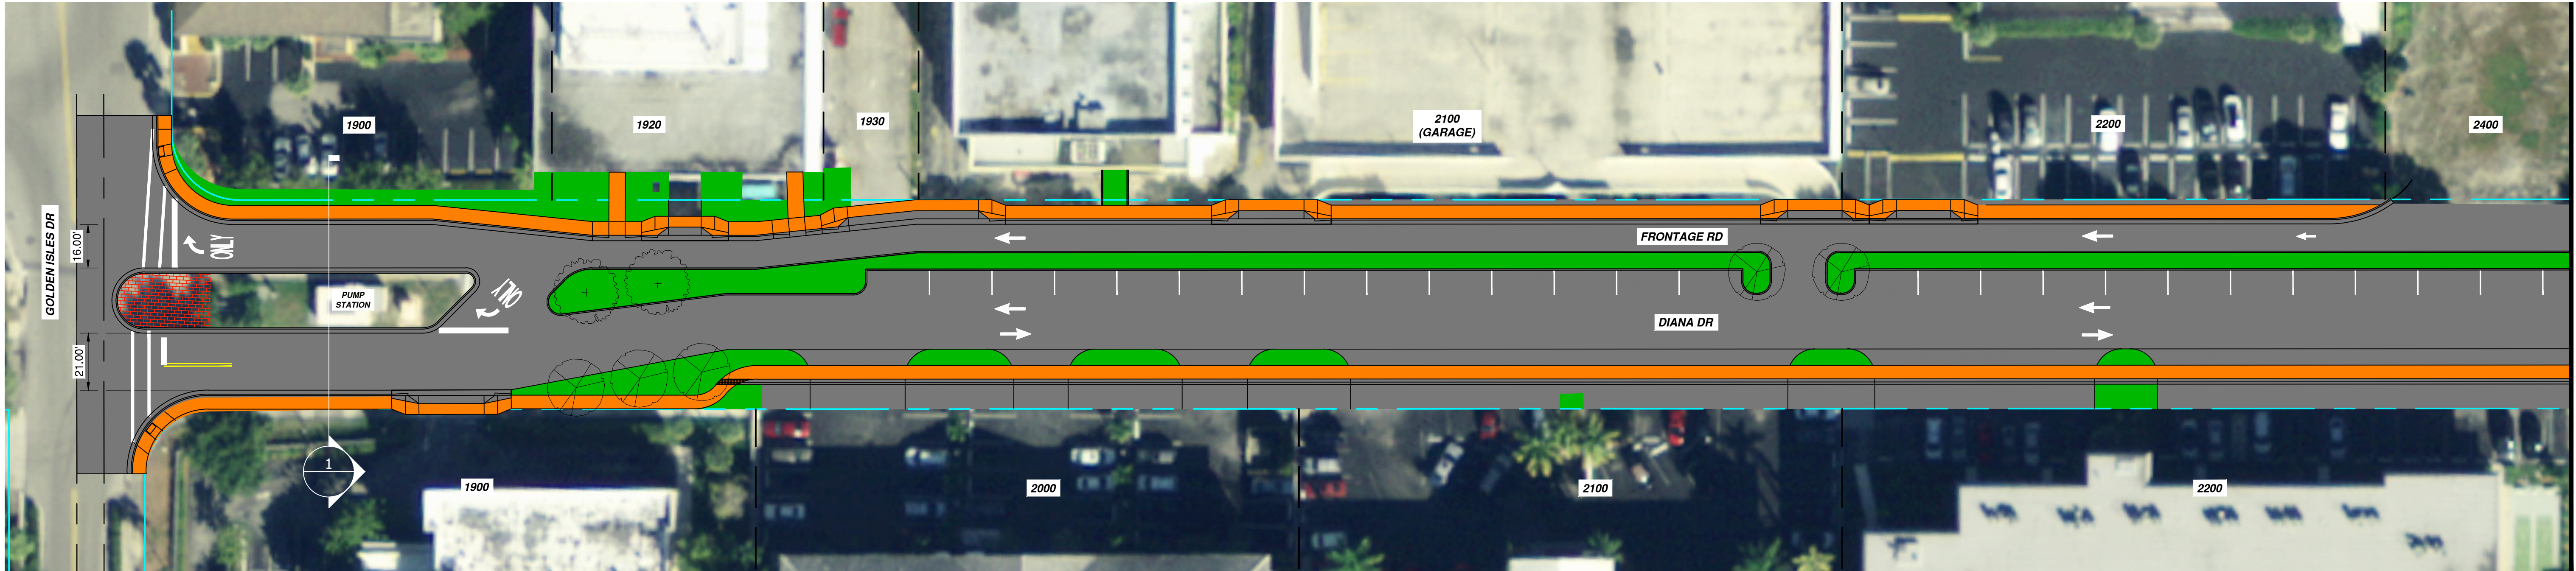

PROPOSED TYPICAL SECTION 2

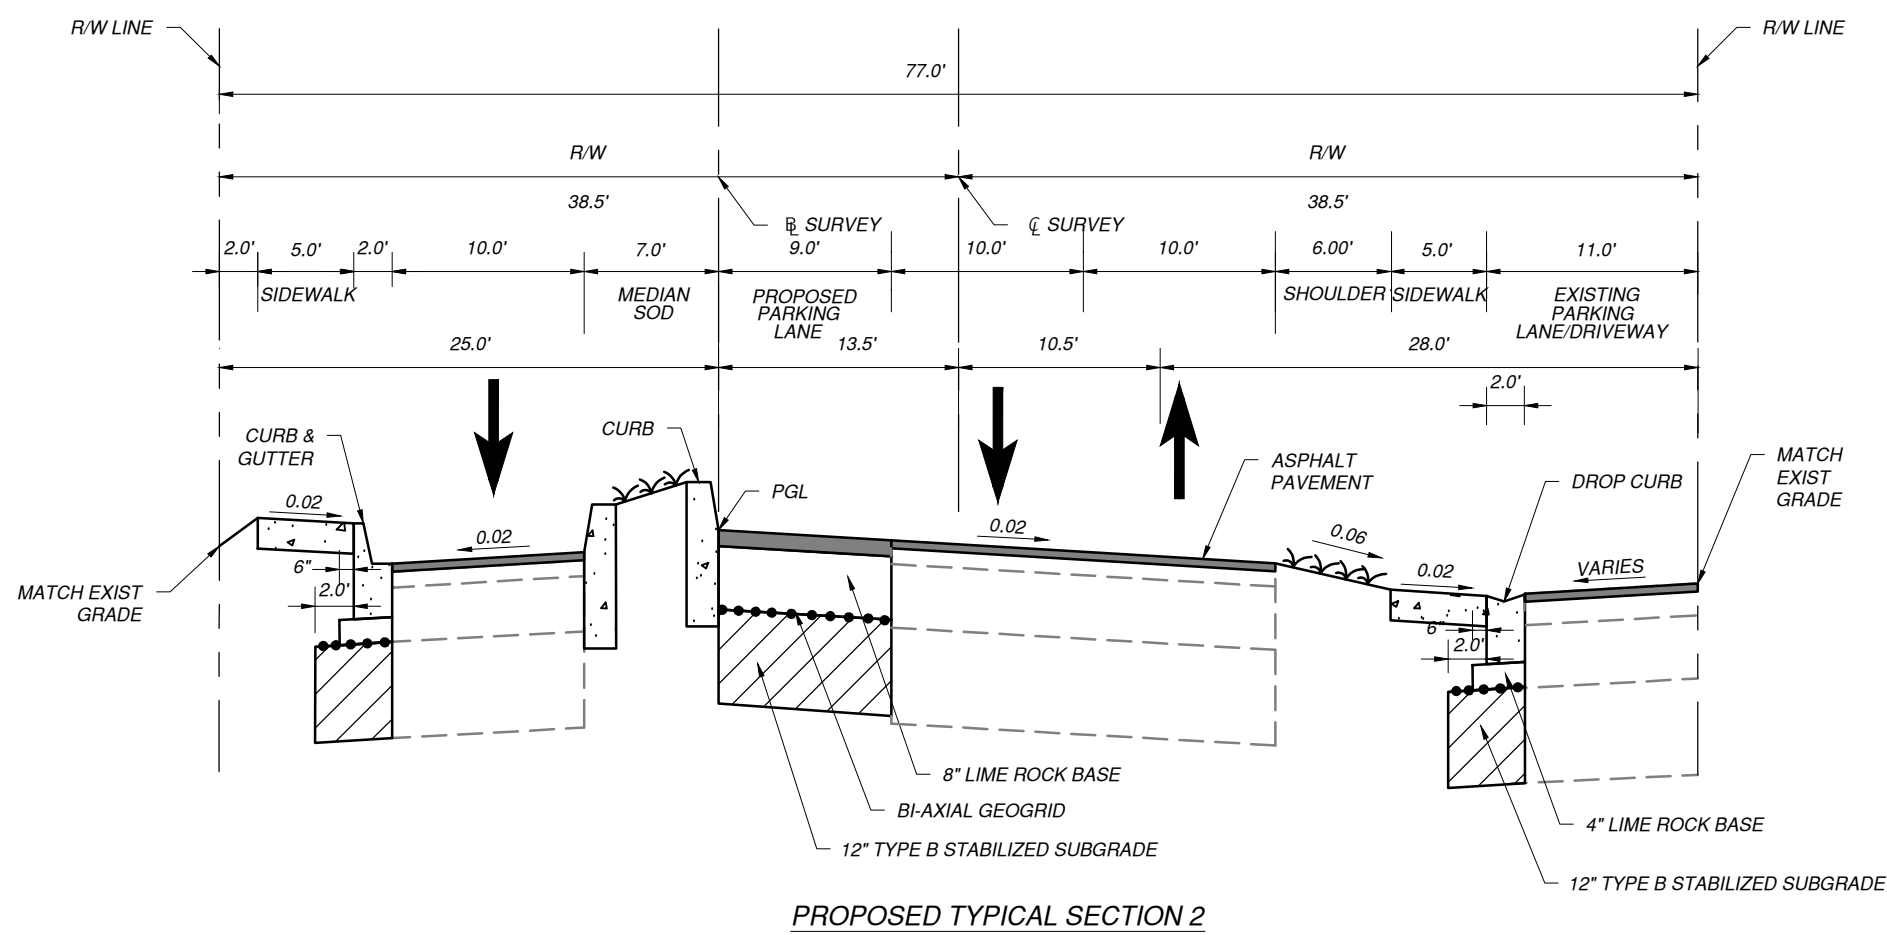

LIVE OAK

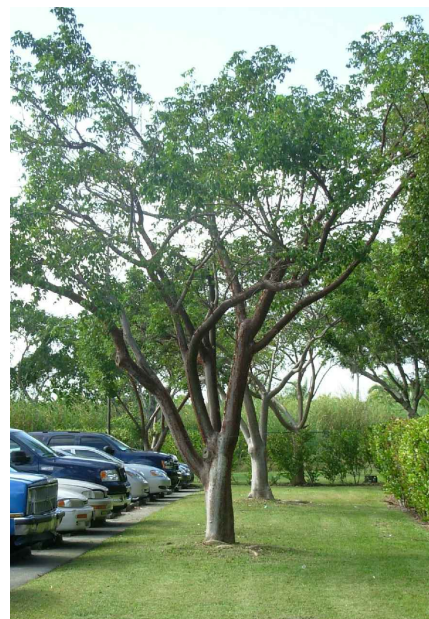

GUMBO LIMBO




COCOPLUM HEDGE



GREEN ISLAND FICUS

LEGEND

- PROP SIDEWALK
- PROP PAVEMENT
- PROP SOD
- PROP BRICK PAVERS

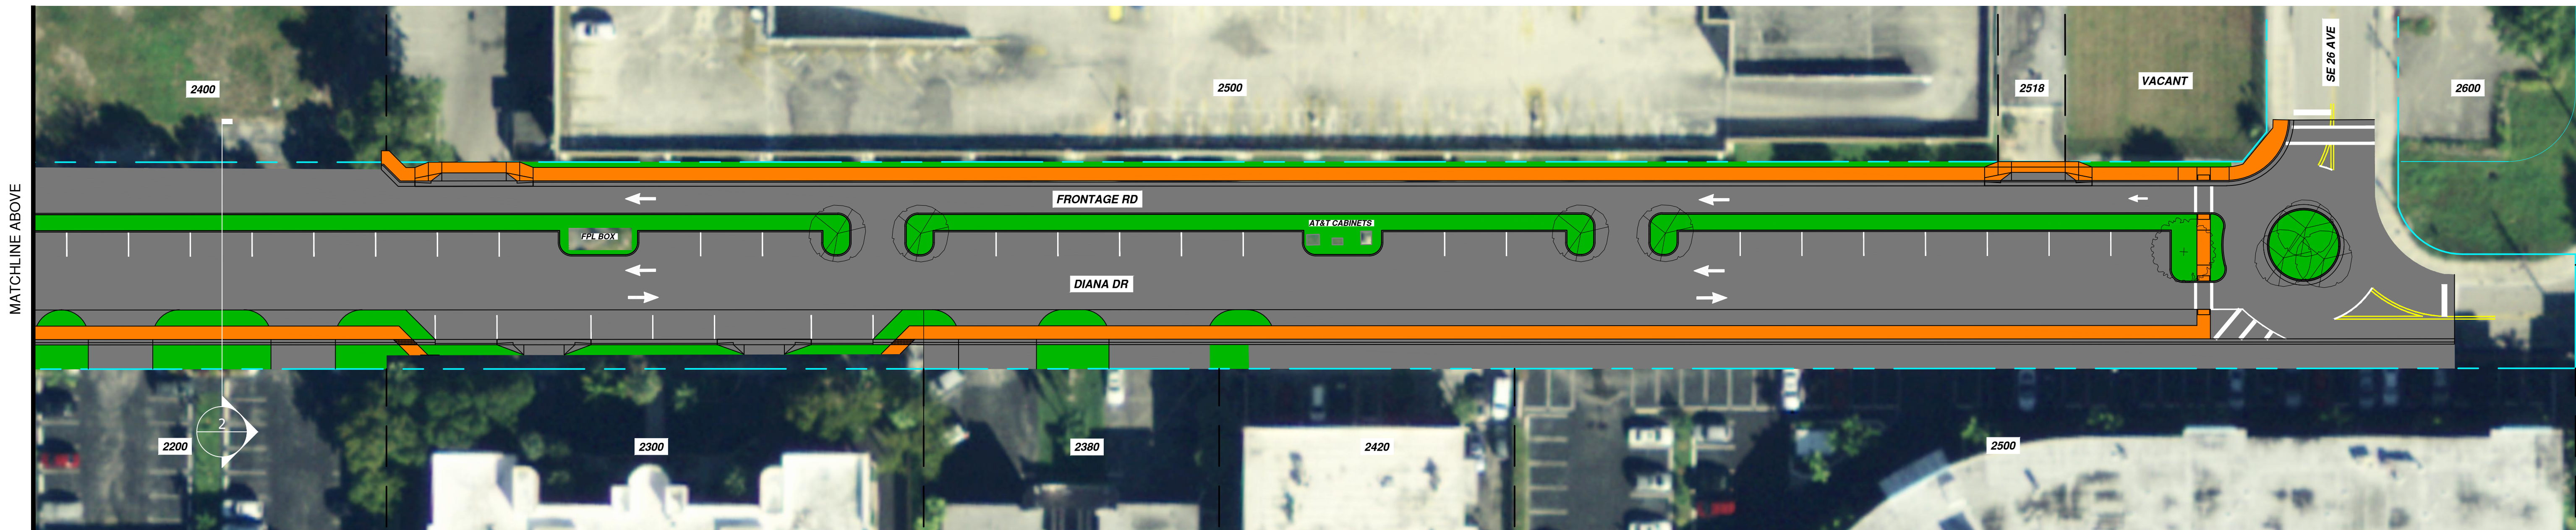

| REVISIONS |             |      |             | CONSULTANT:<br><div>EAC Consulting, Inc.<br/>5100 NW 33rd AVE, SUITE 243<br/>FORT LAUDERDALE, FL 33309<br/>PH: (954) 714-2000 FAX: (954) 733-8604<br/>CA # 7011<br/>EAC PROJECT No. 08032.SD01-00</div> | SUB-CONSULTANT:<br><div><div>CURTIS + ROGERS DESIGN STUDIO</div><div>7520 S. RED ROAD, SUITE M<br/>SOUTH MIAMI, FL 33143<br/>PH: (305) 442-1774</div></div> | CLIENT:<br><div><div>Hallandale Beach</div><div>CITY OF HALLANDALE BEACH<br/>DEPARTMENT OF PUBLIC WORKS<br/>UTILITIES &amp; ENGINEERING<br/>630 NW 2nd STREET<br/>HALLANDALE BEACH, FL 33009<br/>PH: (954) 457-3042<br/>FAX: (954) 457-1624</div></div> | CITY OF HALLANDALE BEACH<br>DEPARTMENT OF PUBLIC WORKS,<br>UTILITIES & ENGINEERING | SCALE:<br><div><div>030'60'</div><div>Feet</div></div> | DATE: SEPTEMBER 30, 2016                                                           | SHEET NO:                  |
|-----------|-------------|------|-------------|---|---|---|------------------------------------------------------------------------------------|--------------------------------------------------------|------------------------------------------------------------------------------------|----------------------------|
| DATE      | DESCRIPTION | DATE | DESCRIPTION |   |   |   |                                                                                    |                                                        | TITLE:<br><div>DIANA DRIVE<br/>ROADWAY AND DRAINAGE<br/>IMPROVEMENTS PROJECT</div> | C-1.0<br><div>1 OF 1</div> |