


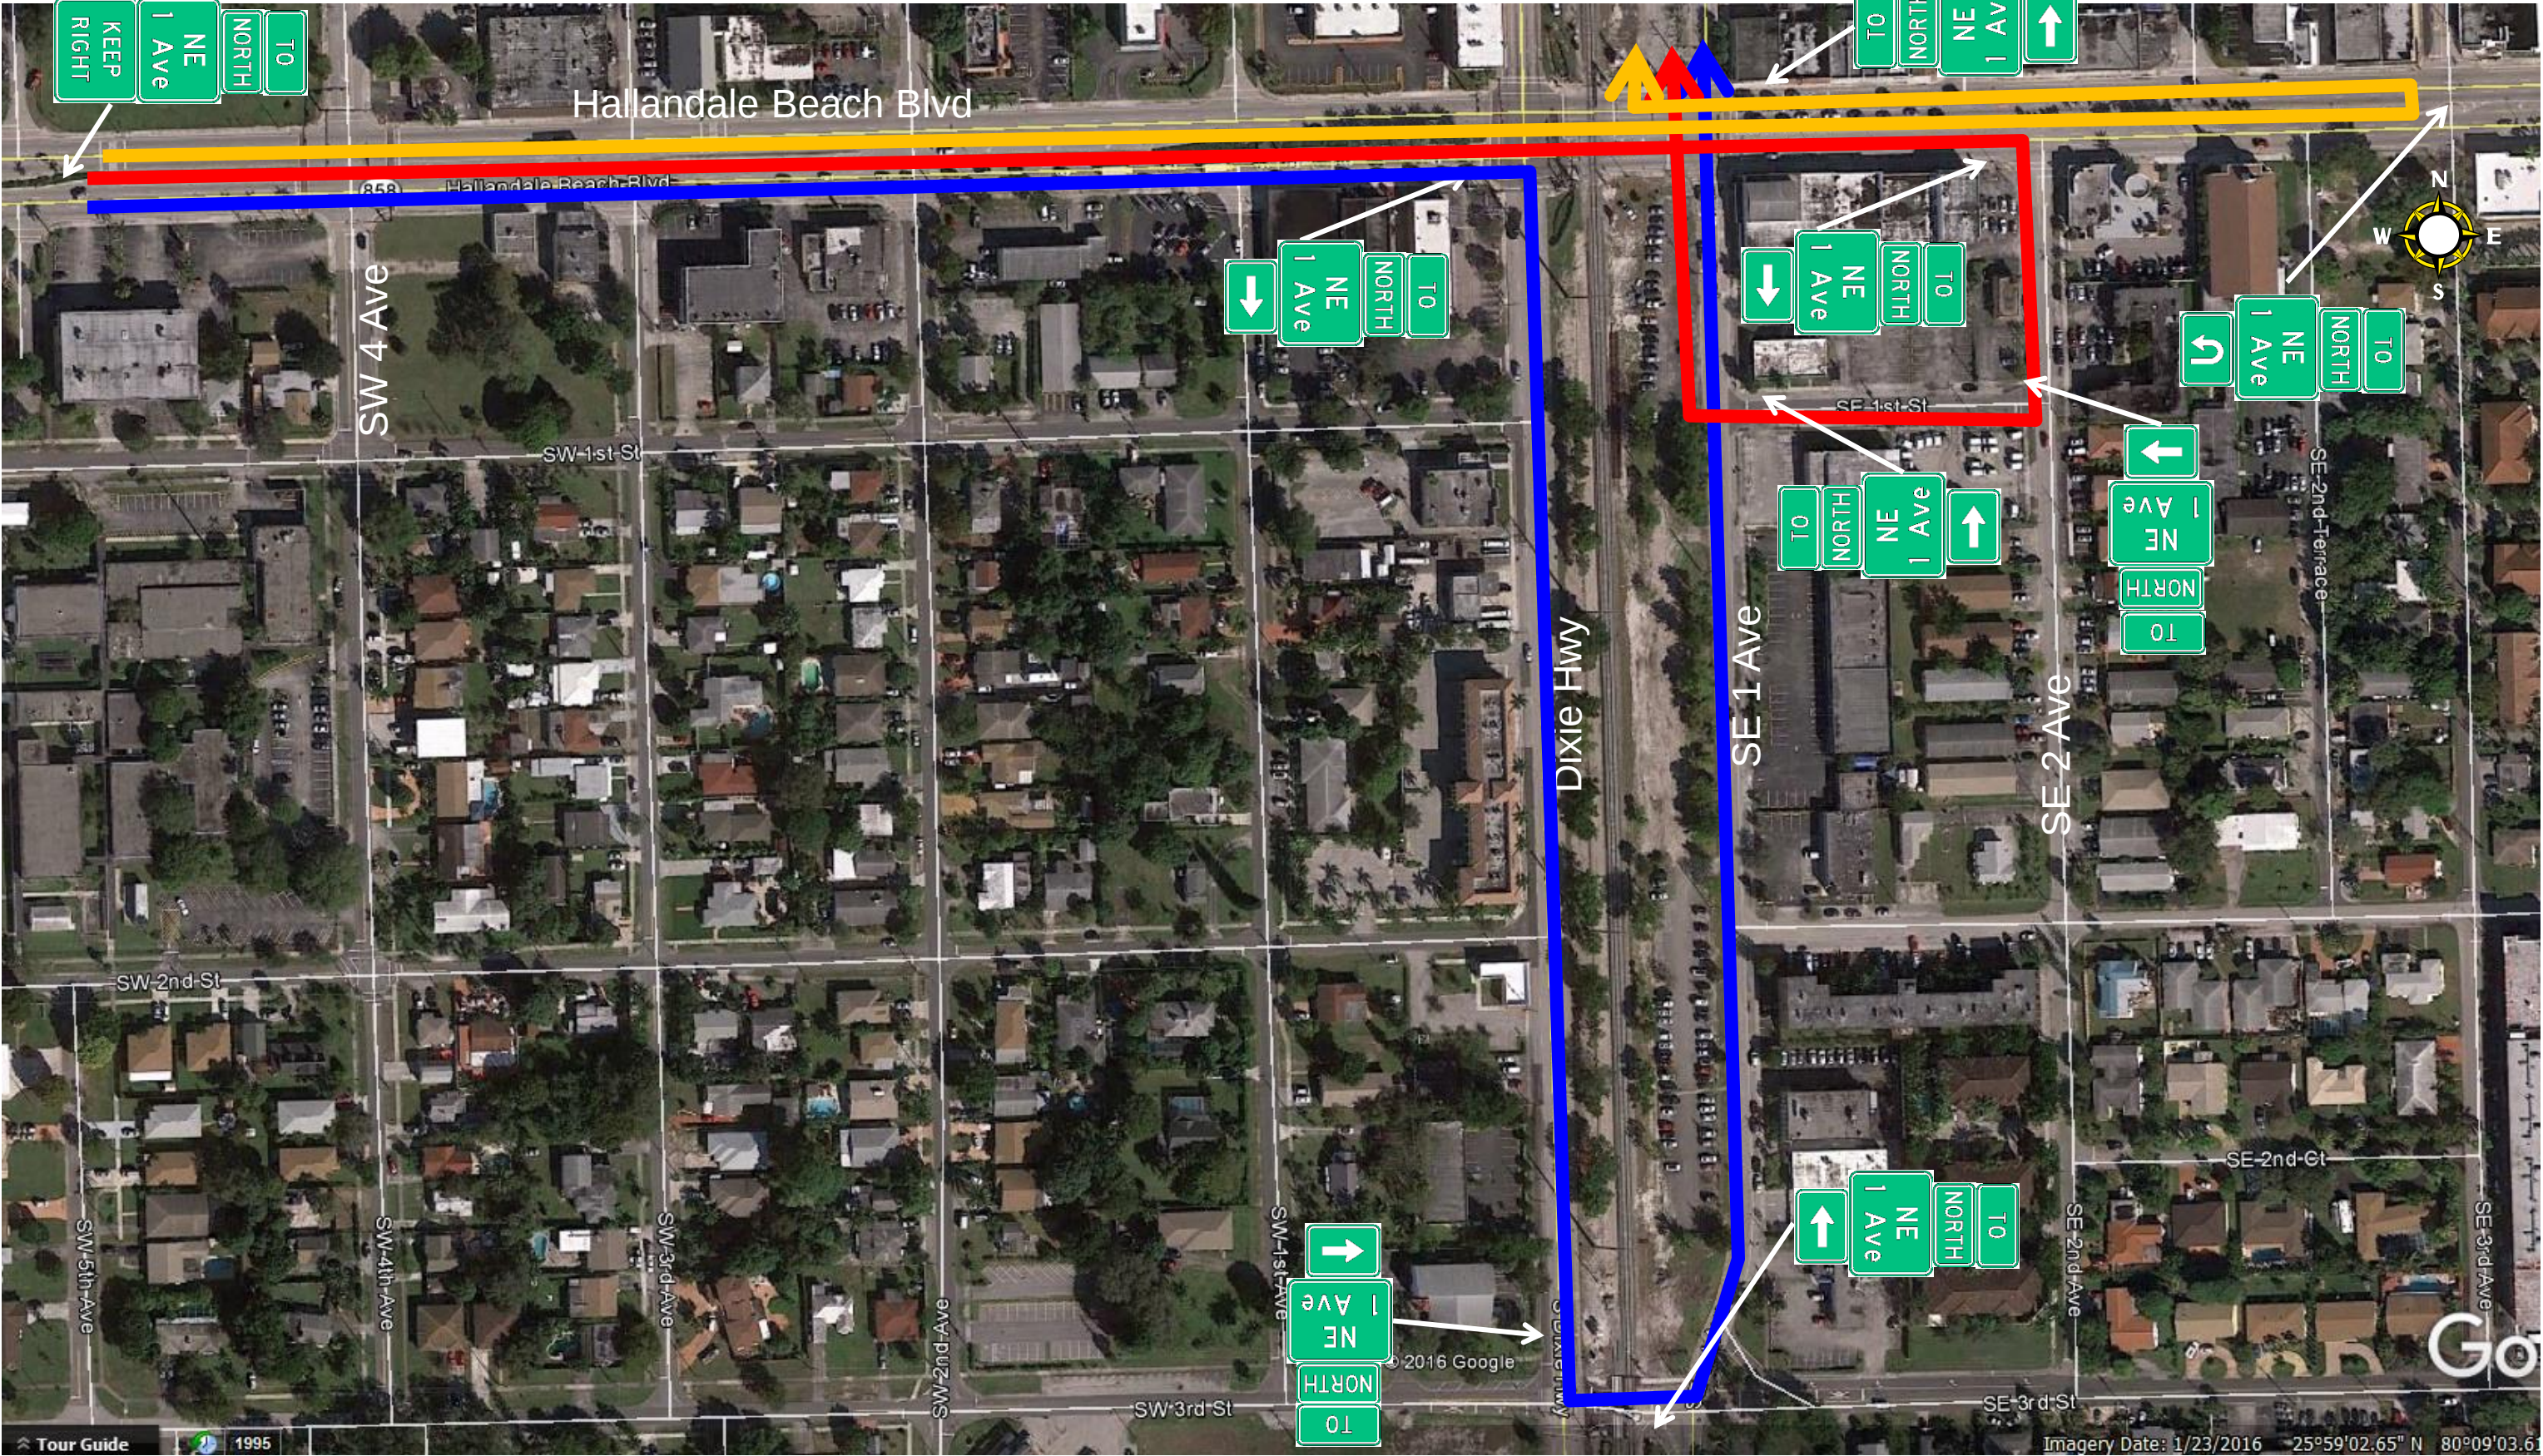


REVISIONS					
DATE	BY	DESCRIPTION	DATE	BY	DESCRIPTION

STUDIES & REGULATIONS
TRAFFIC OPERATIONS
3400 W. COMMERCIAL BLVD.
FORT LAUDERDALE, FL 33309

STATE OF FLORIDA DEPARTMENT OF TRANSPORTATION		
ROAD NO.	COUNTY	FINANCIAL PROJECT ID
SR 858	Broward	N/A

TYPICAL SIGNING & PAVEMENT MARKINGS
DIXIE HWY & NE 1 AVE DETOUR

SHEET NO.
1

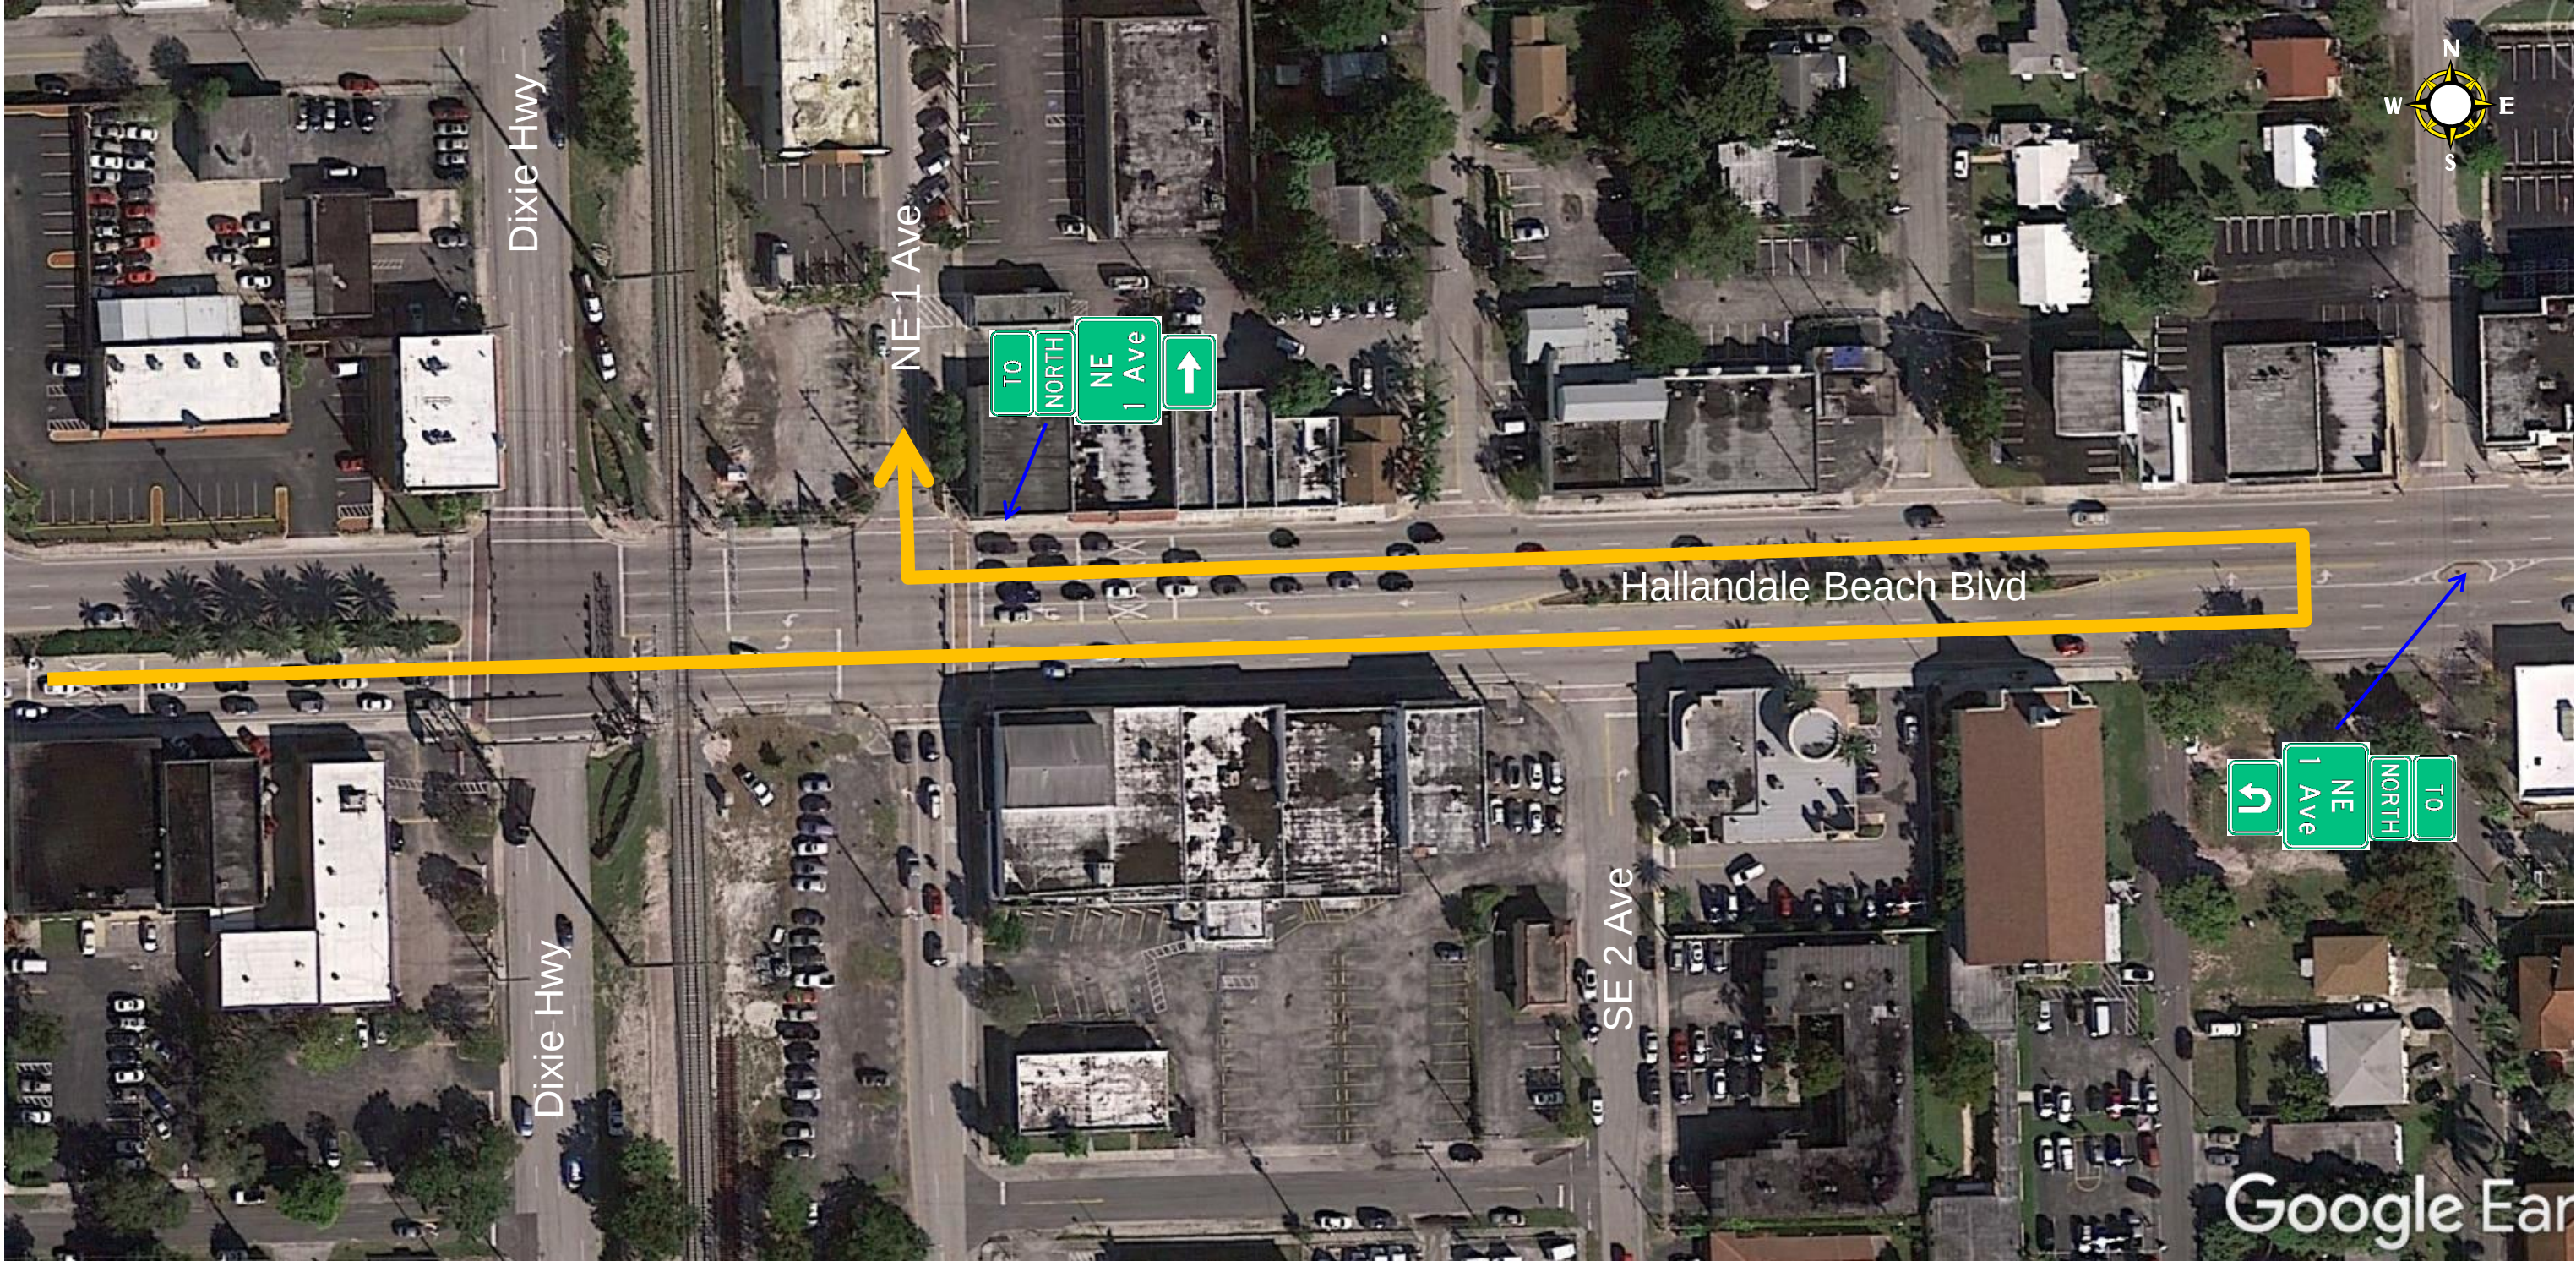

REVISIONS					
DATE	BY	DESCRIPTION	DATE	BY	DESCRIPTION

STUDIES & REGULATIONS
TRAFFIC OPERATIONS
3400 W. COMMERCIAL BLVD.
FORT LAUDERDALE, FL 33309

STATE OF FLORIDA DEPARTMENT OF TRANSPORTATION		
ROAD NO.	COUNTY	FINANCIAL PROJECT ID
SR 858	Broward	N/A

TYPICAL SIGNING & PAVEMENT MARKINGS
DIXIE HWY & NE 1 AVE DETOUR

SHEET NO.
1 of 1