
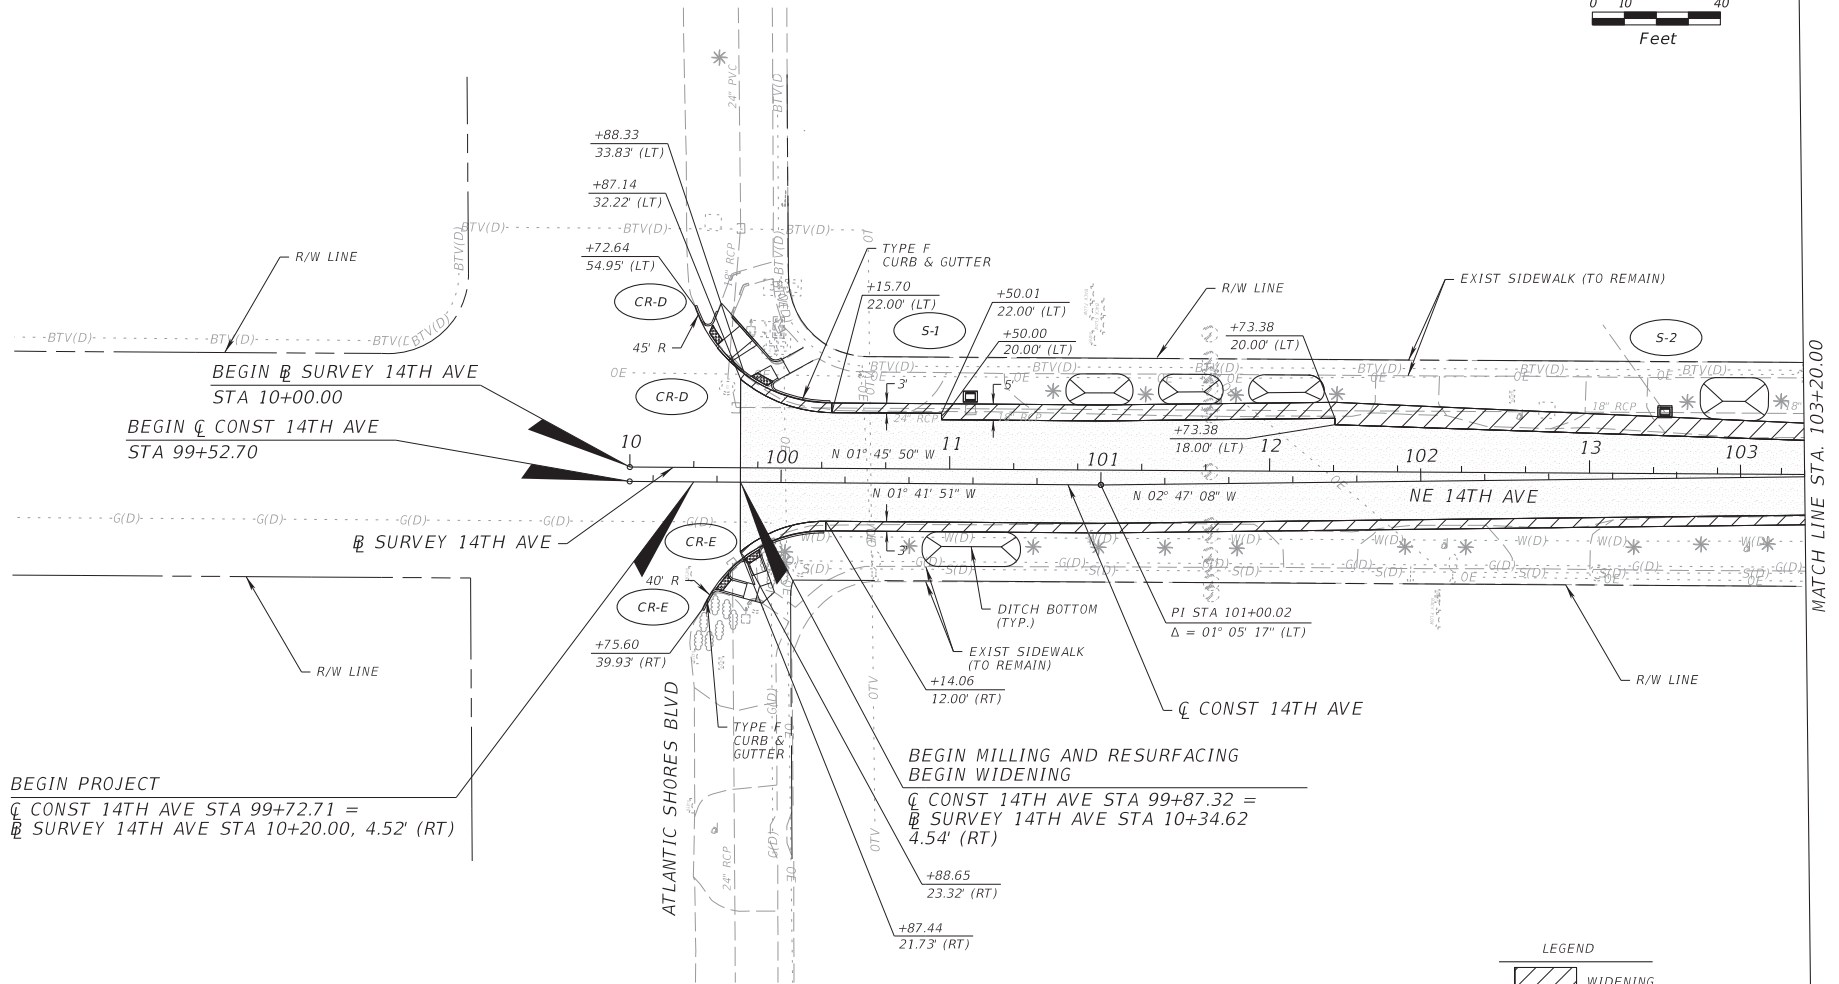


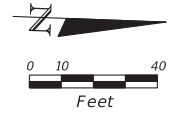



REVISIONS				MAJHARUL ALAM, PE P.E. LICENSE NUMBER 61600 PROPEL ENGINEERING, INC. 6685 FOREST HILL BLVD., SUITE 205 GREENACRES, FL 33413 CERTIFICATE OF AUTHORIZATION 00031050	STATE OF FLORIDA DEPARTMENT OF TRANSPORTATION		ROADWAY PLAN (1)	SHEET NO. 13
DATE	DESCRIPTION	DATE	DESCRIPTION		ROAD NO.	COUNTY		
						BROWARD		
						FINANCIAL PROJECT ID 434690-1-52-02		

JOSE G. CASTANEDA

7/30/2017

12:53:51 AM

S:\16120401-11_Mobility_14Ave\43469015201\roadway\planrd01.dgn

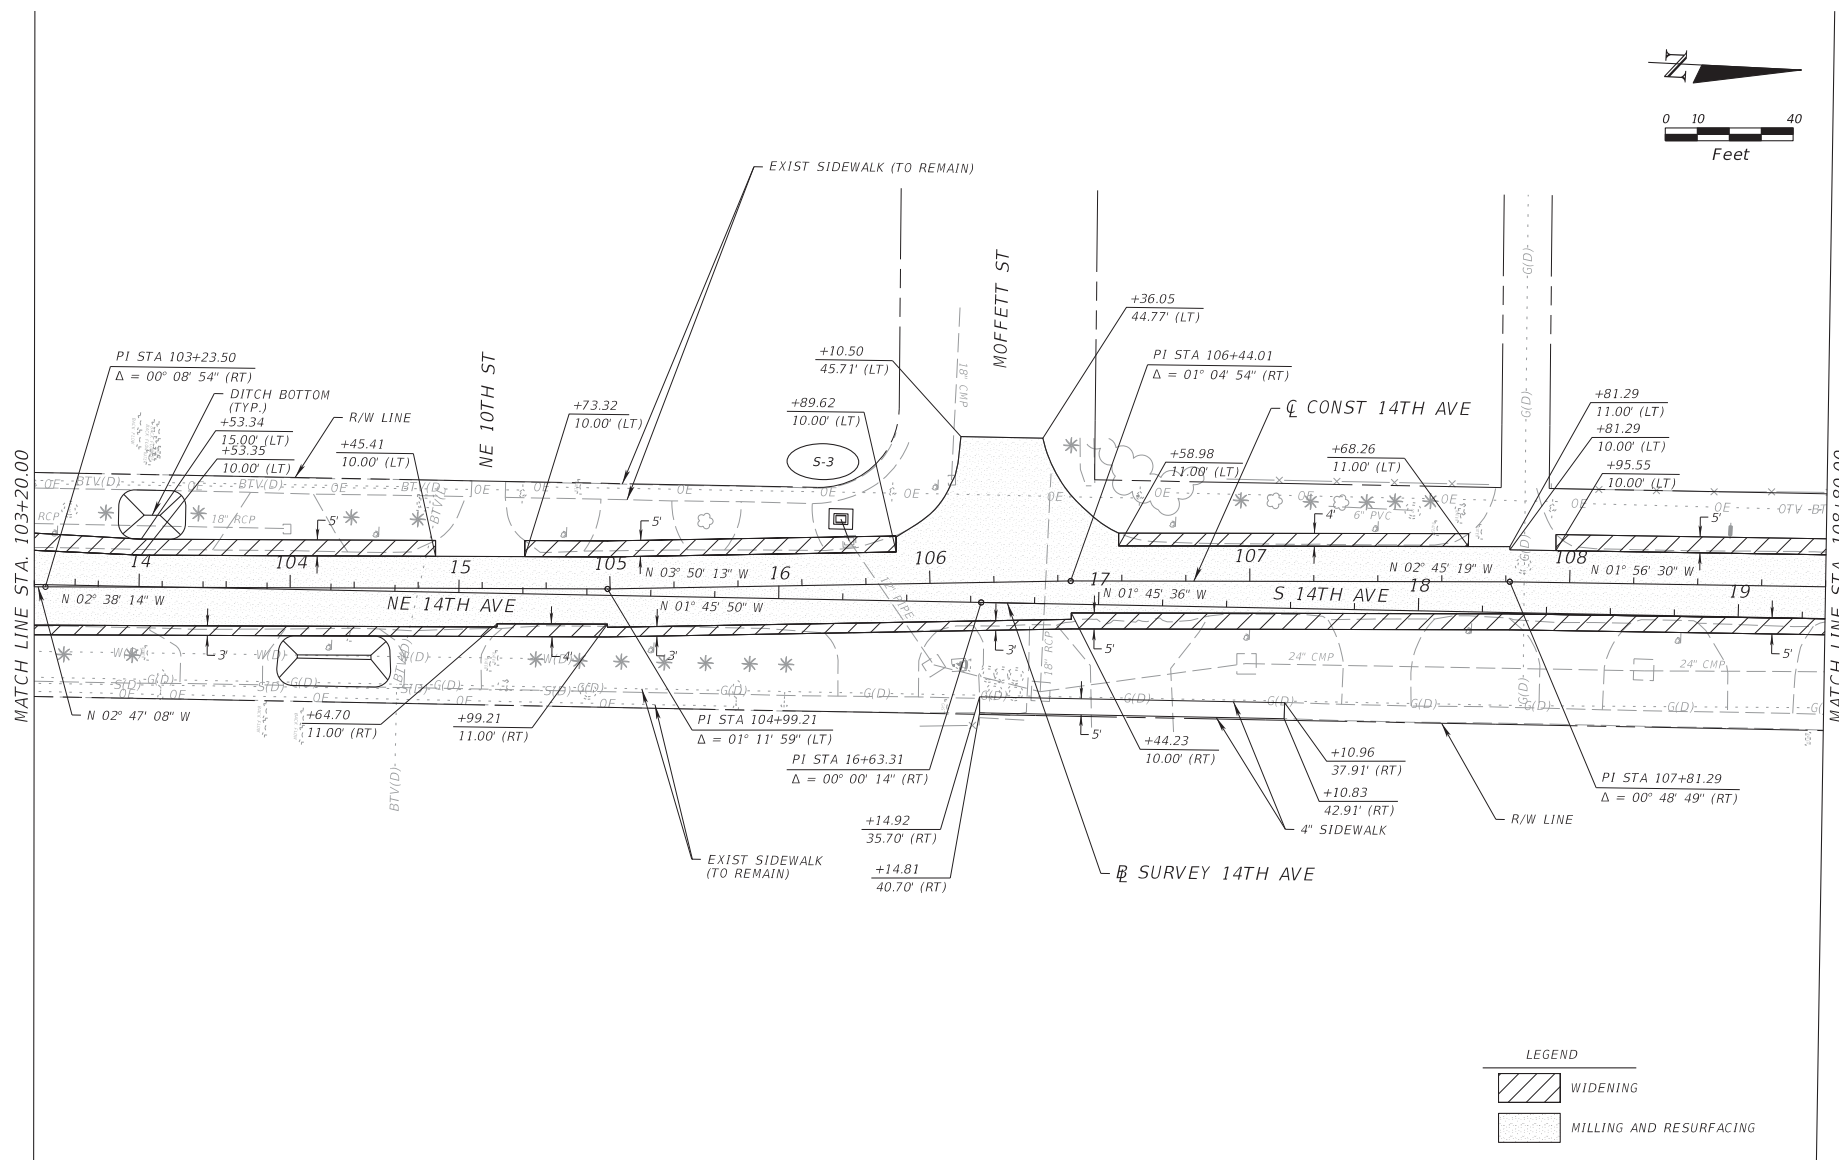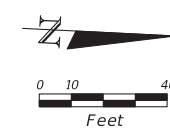

LEGEND	
	WIDENING
	MILLING AND RESURFACING

REVISIONS				MAJHARUL ALAM, PE P.E. LICENSE NUMBER 61600 PROPEL ENGINEERING, INC. 6685 FOREST HILL BLVD., SUITE 205 GREENACRES, FL 33413 CERTIFICATE OF AUTHORIZATION 00031050	STATE OF FLORIDA DEPARTMENT OF TRANSPORTATION		ROADWAY PLAN (2)	SHEET NO. 14
DATE	DESCRIPTION	DATE	DESCRIPTION		ROAD NO.	COUNTY		
						BROWARD	434690-1-52-02	