




REVISIONS				MAJHARUL ALAM, PE P.E. LICENSE NUMBER 61600 PROPEL ENGINEERING, INC. 6685 FOREST HILL BLVD., SUITE 205 GREENACRES, FL 33413 CERTIFICATE OF AUTHORIZATION 00031050	STATE OF FLORIDA DEPARTMENT OF TRANSPORTATION			ROADWAY PLAN (1)	SHEET NO.
DATE	DESCRIPTION	DATE	DESCRIPTION		ROAD NO.	COUNTY	FINANCIAL PROJECT ID		
						BROWARD	434690-1-52-02		

MATCH LINE STA. 103+20.00

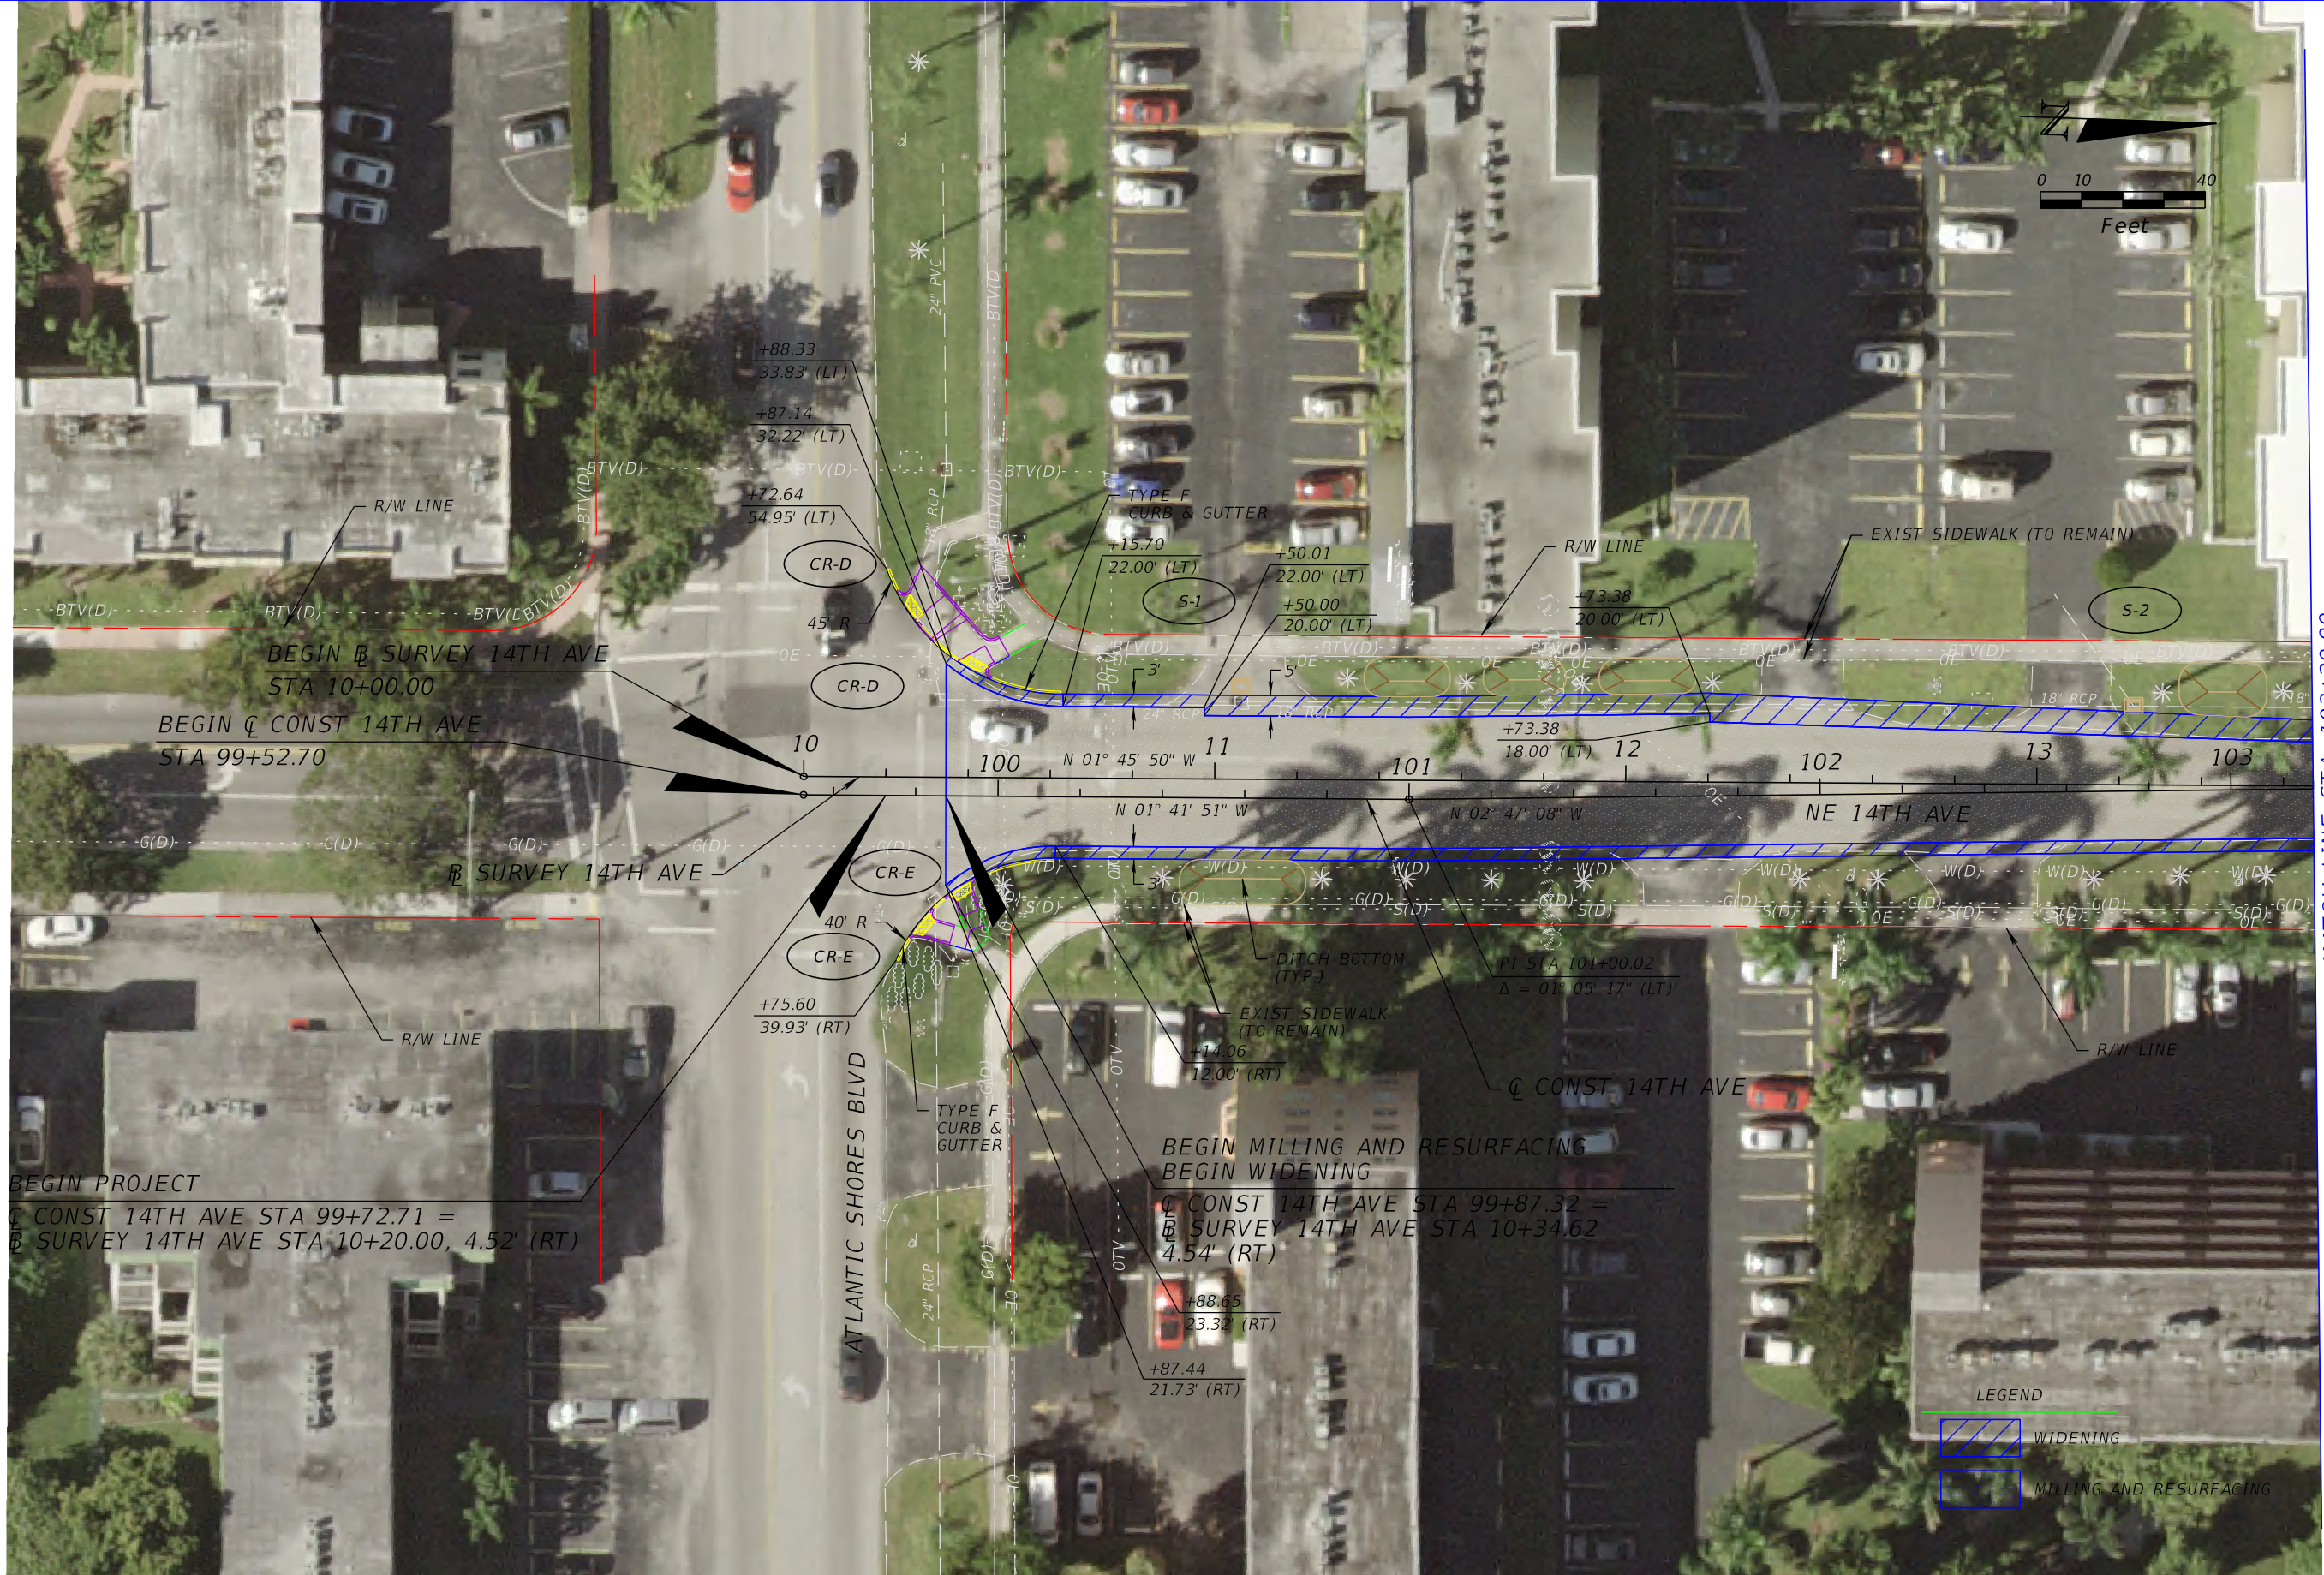

MATCH LINE STA. 108+80.00

REVISIONS				MAJHARUL ALAM, PE P.E. LICENSE NUMBER 61600 PROPEL ENGINEERING, INC. 6685 FOREST HILL BLVD., SUITE 205 GREENACRES, FL 33413 CERTIFICATE OF AUTHORIZATION 00031050	STATE OF FLORIDA DEPARTMENT OF TRANSPORTATION			ROADWAY PLAN (2)	SHEET NO.
DATE	DESCRIPTION	DATE	DESCRIPTION		ROAD NO.	COUNTY	FINANCIAL PROJECT ID		
						BROWARD	434690-1-52-02		