AGENCY: CITY OF HALLANDALE BEACH

S.R. No.: SR-5 / US-1

FLORIDA DEPARTMENT OF TRANSPORTATION - DISTRICT FOUR MAINTENANCE MEMORANDUM OF AGREEMENT (MMOA)

THIS AGREEMENT, made and entered into this date ______, by and between the STATE OF FLORIDA DEPARTMENT OF TRANSPORTATION, a component agency of the State of Florida, hereinafter called the DEPARTMENT and City of Hallandale Beach, a political subdivision existing under the Laws of Florida, hereinafter called the AGENCY.

WITNESSETH:

WHEREAS, the DEPARTMENT has jurisdiction over State Road 5 / US-1; and

WHEREAS, the **DEPARTMENT** seeks to install and have maintained by the **AGENCY** certain bus shelters and associated improvements; and

WHEREAS, as part of the continual updating of the State of Florida Highway System, the **DEPARTMENT**, for the purpose of safety, protection of the investment and other reasons, has constructed and does maintain State Road 5 / US-1; and; (within the limits of the **AGENCY**); and

WHEREAS, it is the intent of the AGENCY and the DEPARTMENT that the AGENCY shall own and maintain the specific elements constructed under Project Number 429575-2-52-01 to include, but not be limited to, concrete shelter pad, solar powered color coated bus shelter structure and associated amenities, color coated bus benches and wind wall; hereinafter called, IMPROVEMENTS along State Road 5 / US-1, beginning from north of SE 9th Street at SR 5 Mile Post (M.P.) 0.169 to just north of NE 1st Street at SR 5 M.P. 0.843; and

WHEREAS, the AGENCY shall be responsible for the concrete shelter pad as described within Exhibit A (Maintenance Areas by AGENCY); and

WHEREAS, the Project involves the scope of work as described within Exhibit B (Project Location and Description) and Exhibit C (Construction Plans) which will benefit the AGENCY; and

WHEREAS, the parties hereto mutually recognize the need for entering into an Agreement designation and setting forth the responsibilities of each party; and

WHEREAS, the AGENCY by Resolution No. _____ dated _____attached hereto and by this reference made a part hereof, desires to enter into this AGREEMENT and authorizes its officers to do so:

NOW THEREFORE, for and in consideration of the mutual benefits to flow each to the other, the parties covenant and agree as follows:

1. RECITALS

The recitals set forth above are true and correct and are deemed incorporated herein.

AGENCY: CITY OF HALLANDALE BEACH

S.R. No.: SR-5 / US-1

2. INSTALLATION OF FACILITIES

A. The **DEPARTMENT** has issued **Project Number 429575-2-52-01** to construct the **IMPROVEMENTS** as detailed in **Exhibit B** (**Construction Plans**) and **Exhibit D** (**Product Details and Specifications**) along State Road 5 / US-1, which will benefit the **AGENCY**. The **IMPROVEMENTS** shall comply with the laws and regulations relating to the Americans with Disabilities Act of 1990, as currently enacted or as may be amended from time to time ("ADA"). The attached Construction Plans (**Exhibit B**) shall be updated to meet the requirements of the Building Code. Said Plans shall be provided to the **AGENCY** and shall become part of this Agreement. If there are any major changes to the plan(s), the **DEPARTMENT** shall provide the modified plan(s) to the **AGENCY** and the **AGENCY** shall provide their approval or disapproval to the **DEPARTMENT** within ten (10) business days. The **DEPARTMENT** may elect to withdraw the **IMPROVEMENTS** if changes are not approved within the given time frame.

- B. The **AGENCY** shall be invited to assist the **DEPARTMENT** in final inspection before acceptance of the job by the **DEPARTMENT**.
- C. The **AGENCY** shall own and maintain the **IMPROVEMENTS** associated within the limits of the project.

3. MAINTENANCE OF FACILITIES

- A. The AGENCY agrees to maintain the IMPROVEMENTS to be installed under Project Number 429575-2-52-01 within the limits of construction. Maintenance by the AGENCY will include repair, restoration, and general maintenance of all IMPROVEMENTS within the limits of the project. This includes Project Number 429575-2-52-01 to include the IMPROVEMENTS as described in Exhibit A (Project Location and Description).
 - 1) The AGENCY agrees to maintain, at its sole cost and expense, the IMPROVEMENTS set forth in Exhibit A in compliance with any and all applicable laws which shall include, but not be limited to, laws and regulations relating to the Americans with Disabilities Act ("ADA") of 1990, as currently enacted or as may be amended from time to time.
 - 2) The IMPROVEMENTS shall be kept clean and free from trash and debris. The IMPROVEMENTS shall be kept free of graffiti. The IMPROVEMENTS shall be free of pests such as stinging insects, rodents and vermin, including removal of nests as needed.
 - 3) As part of the maintenance responsibility, the AGENCY shall keep in good repair and replace, defective or worn out parts of the IMPROVEMENTS. The AGENCY's responsibility to keep the IMPROVEMENTS in good repair shall include all necessary maintenance, repair and replacement of any type or nature, including, but not limited to, maintenance, repair and replacement due to normal wear and tear, named storm event, acts of God, vandalism and accidents. The AGENCY shall take all necessary steps to maintain the IMPROVEMENTS in a manner to protect against injury to any person or property.

AGENCY: CITY OF HALLANDALE BEACH

S.R. No.: SR-5 / US-1

4) The above named functions to be performed by the AGENCY may be subject to periodic inspections by the DEPARTMENT at the discretion of the DEPARTMENT. Such inspection findings will be shared with the AGENCY and shall be the basis of all decisions regarding, reworking relating to the maintenance obligation / function or AGREEMENT termination.

- 5) The **AGENCY** shall be solely responsible for any damages to surrounding property, real estate, vehicles, pedestrians, or other assets occurring as a result of maintenance and operation of the **IMPROVEMENTS** and shall repair such damage to the satisfaction of the **DEPARTMENT** at no expense to the **DEPARTMENT**, as per the requirements in **Exhibit E (Maintenance Plan Requirements)**.
- B. The **AGENCY** shall indemnify the **DEPARTMENT** for any and all costs or expenses incurred by the **DEPARTMENT** for the **AGENCY**'s failure to comply with all ADA Laws existing and as may be amended. Costs and expenses shall include the costs to make the facility ADA compliant, Attorney's fees and costs and any judgments. Adjacent sidewalk areas shall be accessible at all times. If sidewalk closures are needed, alternate routes shall be clearly identified and missing sidewalk shall be restored either with permanent or temporary materials at the end of each work day.
- C. All IMPROVEMENTS shall at all times have a notification sign posted with the name and phone number of the department within the AGENCY responsible for maintenance of the IMPROVEMENTS so that members of the public may contact AGENCY regarding problems with the IMPROVEMENTS. The AGENCY shall promptly respond and correct all complaints regarding maintenance. The IMPROVEMENTS to be constructed with this project shall not contain advertising. Nor shall advertising be placed upon them by any party in the future.
- D. It is understood and agreed by the parties that upon "final acceptance" (as that term is described in the Standard Specifications for Roadway and Bridge Construction, as amended by contract documents section 5-11) by the **DEPARTMENT** of the Project and Notice thereof to the **AGENCY**, the **AGENCY** shall be responsible for maintenance of the Project in accordance with the following Federally and State accepted standards (current editions at the time of execution of this **AGREEMENT** and any amendments hereafter) and all costs related thereto: (a) FDOT Plans Preparation Manual (PPM), (b) FDOT Design Manual, (c) Florida Green Book, (d) Standard Specifications for Roadway and Bridge Construction, (e) FDOT Design Standards and (f) Manual on Uniform Traffic Control Devices (MUTCD).
- E. If it becomes necessary to provide utilities (water/electricity) to these improvements, all costs associated with the utilities, accent lighting and/or irrigation systems including, but not limited to the impact and connection fees, and the on-going cost of utility usage for water and electrical, are the maintaining **AGENCY's** responsibility.
 - 1) The **AGENCY** shall be directly responsible for impact and connection fees.

AND

2) The AGENCY shall become responsible for the above named improvements and

AGENCY: CITY OF HALLANDALE BEACH

S.R. No.: SR-5 / US-1

ongoing utility costs upon final acceptance of the construction project by the **DEPARTMENT** and thereafter.

F. Any work impacting traffic flow along State Road 5 / US-1 must be coordinated with the **DEPARTMENT**. Lane closures must be submitted for approval in accordance with **DEPARTMENT** procedures and policies and will meet the goals established in the **DEPARTMENT**'s Open Roads Policy.

4. NOTICE OF MAINTENANCE DEFICIENCIES

- A. If, at any time while the terms of this **AGREEMENT** are in effect, it shall come to the attention of the **DEPARTMENT** that the **AGENCY**'s responsibility as established herein or a part thereof is not being properly accomplished pursuant to the terms of this **AGREEMENT**, the **DEPARTMENT** may issue a written notice, that a deficiency or deficiencies exist(s), by sending a certified letter to the **AGENCY**, in care of the CITY OF HALLANDALE BEACH MANAGER, to place the **AGENCY** on notice regarding its maintenance deficiencies. Thereafter, the **AGENCY** shall have a period of sixty (60) days within which to correct the citied deficiency or deficiencies. It said deficiencies are not corrected within the time period, the **DEPARTMENT** may, at its option, proceed under one or more or a combination of the following items:
 - The **DEPARTMENT** may repair any item or a number of items. Corrective actions will be performed with the **DEPARTMENT** and/or its independent contractor's materials, equipment and personnel. The actual cost for such work will be charged to the **AGENCY**.
 - 2) The DEPARTMENT may remove or replace any item or number of items with the standard DEPARTMENT item or similar at the discretion of the DEPARTMENT. Corrective actions will be performed with the DEPARTMENT and/or its independent contractor's materials, equipment and personnel. The actual cost for such work will be charged to the AGENCY.
 - 3) If there is no standard equivalent item or if in the DEPARTMENT's discretion the item is not necessary for the operations of the roadway, the DEPARTMENT may remove the item in its entirety and restore the area to a condition acceptable to the DEPARTMENT. Corrective actions will be performed with the DEPARTMENT and/or its independent contractor's materials, equipment and personnel. The actual cost for such work will be charged to the AGENCY.
 - 4) At the discretion of the **DEPARTMENT**, terminate the **AGREEMENT** in accordance with Paragraph 7 of this **AGREEMENT** and remove, by the **DEPARTMENT** or its Contractor's personnel, all of the improvements installed under this **AGREEMENT** and charge the **AGENCY** the reasonable cost of such removal.
 - 5) The **AGENCY** shall provide the local FDOT Operation Center located at Broward Operations, 5548 NW 9th Avenue, Ft. Lauderdale, FL 33309 (954) 776-4300, a twenty-four (24) hour telephone number and the name of a responsible person that the **DEPARTMENT** may contact. The **AGENCY** shall notify the local maintenance office forty-eight (48) hours prior to the start of maintenance activities and coordinate

AGENCY: CITY OF HALLANDALE BEACH

S.R. No.: SR-5 / US-1

scheduled work activities to ensure no conflict with **DEPARTMENT** projects.

5. FUTURE DEPARTMENT IMPROVEMENTS

It is understood between the parties hereto that the improvements covered by this **AGREEMENT** may be removed, relocated or adjusted at any time in the future as determined to be necessary by the **DEPARTMENT** in order that the adjacent state road be widened, altered or otherwise changed to meet with future criteria or planning of the **DEPARTMENT**.

6. FUTURE AGENCY IMPROVEMENTS

The **AGENCY** may construct additional improvements within the limits of the rights of ways identified as a result of this document, subject to the following conditions:

- 1) Plans for any new improvements or modifications shall be subject to approval by the **DEPARTMENT**. The **AGENCY** shall not change or deviate from said plans without written approval by the **DEPARTMENT**.
- 2) The **AGENCY** shall procure a permit and/ or Construction Agreement from the **DEPARTMENT**, as appropriate.
- 3) All improvements shall be developed and implemented in accordance with appropriate state safety and roadway design standards.
- 4) The **AGENCY** agrees to comply with the requirements of this **AGREEMENT** with regard to any additional improvements installed at no cost to the **DEPARTMENT**.

7. AGREEMENT TERMINATION

This **AGREEMENT** may be terminated under any one (1) of the following conditions:

- By the **DEPARTMENT**, if the **AGENCY** fails to perform its duties under this **AGREEMENT**, following ten (10) days written notice. The **AGENCY** shall reimburse the **DEPARTMENT** for any expenditures for the installation of said improvements and the cost to remove and or replace said improvement with the standard improvement or remove in its entirety.
- 2) By the **DEPARTMENT**, for refusal by the **AGENCY** to allow public access to all documents, papers, letters, or other material subject to the provisions of Chapter 119, Florida Statutes, and made or received by the **AGENCY** in conjunction with this **AGREEMENT**.
- 3) By the **DEPARTMENT** with a six (6) month written notice.

8. AGREEMENT TERM

The term of this **AGREEMENT** commences upon execution by all parties. The term of this **AGREEMENT** shall remain in effect for Fifty (50) years.

AGENCY: CITY OF HALLANDALE BEACH

S.R. No.: SR-5 / US-1

9. LIABILITY AND INSURANCE REQUIREMENTS

A. With respect to any of the AGENCY's agents, consultants, sub-consultants, contractors, and/or sub-contractors, such party in any contract for the improvements shall agree to indemnify, defend, save and hold harmless the DEPARTMENT from all claims, demands, liabilities, and suits of any nature arising out of, because of or due to any intentional and/or negligent act or occurrence, omission or commission of such agents, consultants, sub-consultants, contractors and/or subcontractors. The AGENCY shall provide to the DEPARTMENT written evidence of the foregoing upon the request of the DEPARTMENT. It is specifically understood and agreed that this indemnification clause does not cover or indemnify the DEPARTMENT for its own negligence. Nothing contained herein is intended nor shall be construed to waive Agency's rights and immunities under the common law or Section 768.28, Florida Statutes, as amended from time to time.

- B. In the event that **AGENCY** contracts with a third party other than a local agency to provide the services set forth herein, any contract with such third party shall include the following provisions:
 - 1) AGENCY contractor shall at all times during the term of this AGREEMENT keep and maintain in full force and effect, at contractor's sole cost and expense, Comprehensive General Liability with minimum limits of \$1,000,000.00 per occurrence combined single limit for Bodily Injury Liability and Property Damage Liability and Worker's Compensation insurance with minimum limits of \$500,000.00 per Liability. Coverage must be afforded on a form no more restrictive than the latest edition of the Comprehensive General Liability and Worker's Compensation policy without restrictive endorsements, as filed by the Insurance Services Office and shall name the DEPARTMENT as an additional insured.
 - AGENCY's contractor shall furnish AGENCY with Certificates of Insurance of Endorsements evidencing the insurance coverages specified herein prior to the beginning performance of work under this AGREEMENT.
 - 3) Coverage is not to cease and is to remain in full force and effect (subject to cancellation notice) until all performance required of AGENCY's contractor is completed. All policies must be endorsed to provide the DEPARTMENT with at least thirty (30) day notice of cancellation and/or restriction. If any of the insurance coverages will expire prior to the completion of work, copies of renewal policies shall be furnished at least (30) days prior to the date of expiration.

10. E-VERIFY REQUIREMENTS

The **AGENCY** shall:

 Utilize the U.S. Department of Homeland Security's E-Verify system to verify the employment eligibility of all new employees hired by the AGENCY for the work performed under this AGREEMENT; and

AGENCY: CITY OF HALLANDALE BEACH

S.R. No.: SR-5 / US-1

2) Expressly require any contractors performing work or providing services pursuant to the state contract to likewise utilize the U.S. Department of Homeland Security's E-Verify system to verify the employment eligibility of all new employees hired by the subcontractor during the contract term.

11. ENTIRE AGREEMENT

This writing embodies the entire Agreement and understanding between the parties hereto and there are no other Agreements and understanding, oral or written, with reference to the subject matter hereof, to wit the **IMPROVEMENTS**, that are not merged herein and superseded hereby.

12. DISPUTES

The **DEPARTMENT'S** District Secretary shall decide all questions, difficulties and disputes of any nature whatsoever that may arise under or by reason of this Agreement, the prosecution or fulfillment of the service hereunder and the character, quality, amount and value thereof; and his decision upon all claims, questions and disputes shall be final and conclusive upon the parties hereto.

13. ASSIGNMENT

This **AGREEMENT** may not be assigned or transferred by the **AGENCY** in whole or part without the consent of the **DEPARTMENT**.

14. LAWS GOVERNING

This **AGREEMENT** shall be governed by and construed in accordance with the laws of the State of Florida. In the event of a conflict between any portion of the contract and Florida law, the laws of Florida shall prevail. The **AGENCY** agrees to waive forum and venue and the **DEPARTMENT** shall determine the forum and venue in which any dispute under this **AGREEMENT** is decided.

15. NOTICES

Any and all notices given or required under this **AGREEMENT** shall be in writing and either personally delivered with receipt acknowledgement or sent by certified mail, return receipt requested. All notices shall be sent to the following addresses.

If to the **DEPARTMENT**:

State of Florida Department of Transportation Attention: District Maintenance Engineer 3400 West Commercial Blvd Ft. Lauderdale, FL 33309-3421

CITY OF HALLANDALE BEACH

AGENCY: S.R. No.: SR-5 / US-1

If to the AGENCY:

City of Hallandale Beach Attention: City Manager 400 South Federal Highway Hallandale Beach, FL 33009

16. LIST OF EXHIBITS

Exhibit A: Maintenance Areas by AGENCY Exhibit B: Project Location and Description

Exhibit C: Construction Plans

Exhibit D: Product Information and Specifications Exhibit E: Maintenance Plan Requirements

SECTION NO.: 86010000 FM No.(s): 429575-2-52-01
AGENCY: CITY OF HALLANDALE BEACH
S.R. No.: SR-5 / US-1

IN WITNESS OF THE FOREGOING, the parties have set their hands and seals the day and year first above written.

AGENCY:				
City of Hallandale Beach				
By: City Manager			Date:	
Attest:Clerk		_(SEAL)		
Legal Approval				
 Attorney	Date	_		

SECTION NO.: 86010000 FM No.(s): 429575-2-52-01
AGENCY: CITY OF HALLANDALE BEACH
S.R. No.: SR-5 / US-1

IN WITNESS OF THE FOREGOING, the parties have set their hands and seals the day and year first above written.

DEPARTMENT:	
ATTEST:	STATE OF FLORIDA DEPARTMENT OF TRANSPORTATION
Executive Secretary (SEAL)	Sign: Director of Operations
	Print Name:
	Date:
	Approval as to Form:
	Sign: District General Counsel
	Print Name:
	Date:

AGENCY: CITY OF HALLANDALE BEACH

S.R. No.: SR-5 / US-1

EXHIBIT A


MAINTENANCE AREAS BY AGENCY

Note: Maintenance Areas by **AGENCY** are referenced from the Roadway Construction Plans under **Project Number 429575-2-52-01** approved by the **DEPARTMENT**.



LEGEND: Illustrates Maintenance Areas by **AGENCY**

Location 1 (Broward County Bus Stop I.D. #3354) at SR-5 Mile Post 0.169

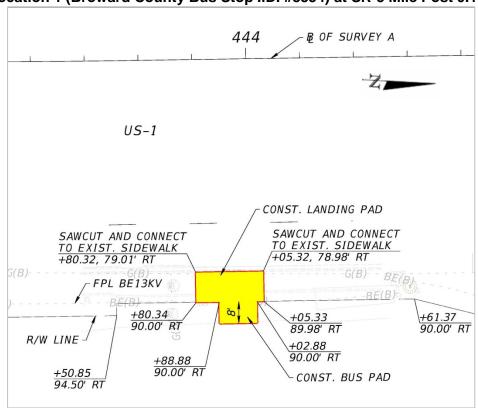

AGENCY: CITY OF HALLANDALE BEACH

S.R. No.: SR-5 / US-1


EXHIBIT A (Continued)

MAINTENANCE AREAS BY AGENCY



LEGEND: Illustrates Maintenance Areas by **AGENCY**

Location 2 (Broward County Bus Stop I.D. #3358) at SR-5 Mile Post 0.843

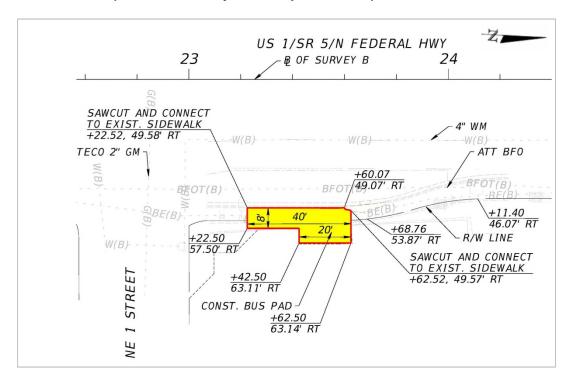

SECTION NO.: 86010000 429575-2-52-01 FM No.(s):

AGENCY: CITY OF HALLANDALE BEACH S.R. No.: SR-5 / US-1

EXHIBIT B

PROJECT LOCATION AND DESCRIPTION

I. Location:

The IMPROVEMENTS associated with this AGREEMENT are within the limits of the City of Hallandale Beach, Florida, along State Road 5 / US-1, beginning from just north of SE 9th Street at SR 5 Mile Post (M.P.) 0.169 to just north of NE 1st Street at SR 5 M.P. 0.843.

II. Description of Work:

• Project Number 4295752--52-01 to include the IMPROVEMENTS associated within the limits of this project.

It will be the responsibility of the AGENCY to maintain the IMPROVEMENTS described in this AGREEMENT.

SECTION NO.: 86010000 429575-2-52-01 FM No.(s):

CITY OF HALLANDALE BEACH

AGENCY: S.R. No.: SR-5 / US-1

EXHIBIT C

CONSTRUCTION PLANS

Construction Plans prepared by Caltran Engineering Group dated April 10, 2018, as approved by the DEPARTMENT.

Construction Plans (attached)

Sheets Included:

PDF Page Number (#)	Plan Sheet (#)	Sheet(s) Description
17	A001	ECLIPSE TRANSIT SHELTER
18	A001	ECLIPSE BENCH
19	1	KEY SHEET
20	9	GENERAL NOTES
21	10	ROADWAY PLAN
22	11	ROADWAY PLAN
23	SQ-1	SUMMARY OF QUANTITIES
24	SQ-2	SUMMARY OF QUANTITIES
25	SQ-4	SUMMARY OF QUANTITIES
26	SQ-5	SUMMARY OF QUANTITIES
27	SQ-6	SUMMARY OF QUANTITIES
28 29	SQ-8 SQ-9	SUMMARY OF QUANTITIES SUMMARY OF QUANTITIES

FM No.(s): 429575-2-52 AGENCY: CITY OF HA S.R. No.: SR-5 / US-1 CITY OF HALLANDALE BEACH

EXHIBIT D

PRODUCT INFORMATION AND SPECIFICATIONS

НА	LLAN	DALE B	EACH B	US SHELTER	S - PRODU	JCT INFOR	MATION AN	ND SPECIFICATION	ONS
BROW ARD COUN TY BUS STOP I.D. #	SR #	SIDE	MILE POST	DESCRIPT ION	MODEL	COLOR	MANUFA CTURER	PRODUCT DRAWING OR SPECIFICATI ONS NUMBER	TRASH RECEP TACLE
3354	SR 5	EAST	0.169	5' Bus Shelter	Eclipse - Arched	Silver	BRASCO Internatio nal	EC0512-AR- AL-125	NO
3358	SR 5	EAST	0.843	5' Bus Shelter	Eclipse - Arched	Silver	BRASCO Internatio nal	EC0512-AR- AL-125	NO

AGENCY: CITY OF HALLANDALE BEACH

S.R. No.: SR-5 / US-1

EXHIBIT E


MAINTENANCE PLAN REQUIREMENTS


The AGENCY shall submit to the DEPARTMENT a maintenance plan within the AGENCY limits which is described in Exhibit A, detailing the means and methods for accomplishing the maintenance related activities in accordance with all DEPARTMENT Standards, Procedures and Specifications. This plan shall be submitted and approved by the DEPARTMENT prior to commencing any maintenance or repair activities. The AGENCY shall comply with the DEPARTMENT's applicable Maintenance Rating Program (MRP) Standards. The plan should at minimum detail how the AGENCY will address the following:

- Providing for continuous traffic control and necessary traffic control devices as required for the safe movement of traffic of vehicular and pedestrian traffic past the location of the structure being repaired for the duration of the repair in accordance with **DEPARTMENT** Standards, Procedures and Specifications.
- 2. Protection of adjacent surrounding property, real estate, vehicles, pedestrians, or other maintenance related activities.
- 3. Containment of debris or materials used in or resulting from the repair.

After the maintenance plan is approved, the **AGENCY** shall submit a work plan to the **DEPARTMENT** for approval prior to each repair to be performed detailing:

- 1. The proposed date of the repair
- 2. The location of the repair
- 3. The nature of the repair
- 4. The materials to be used for the repair
- 5. The methods to be used for the repair

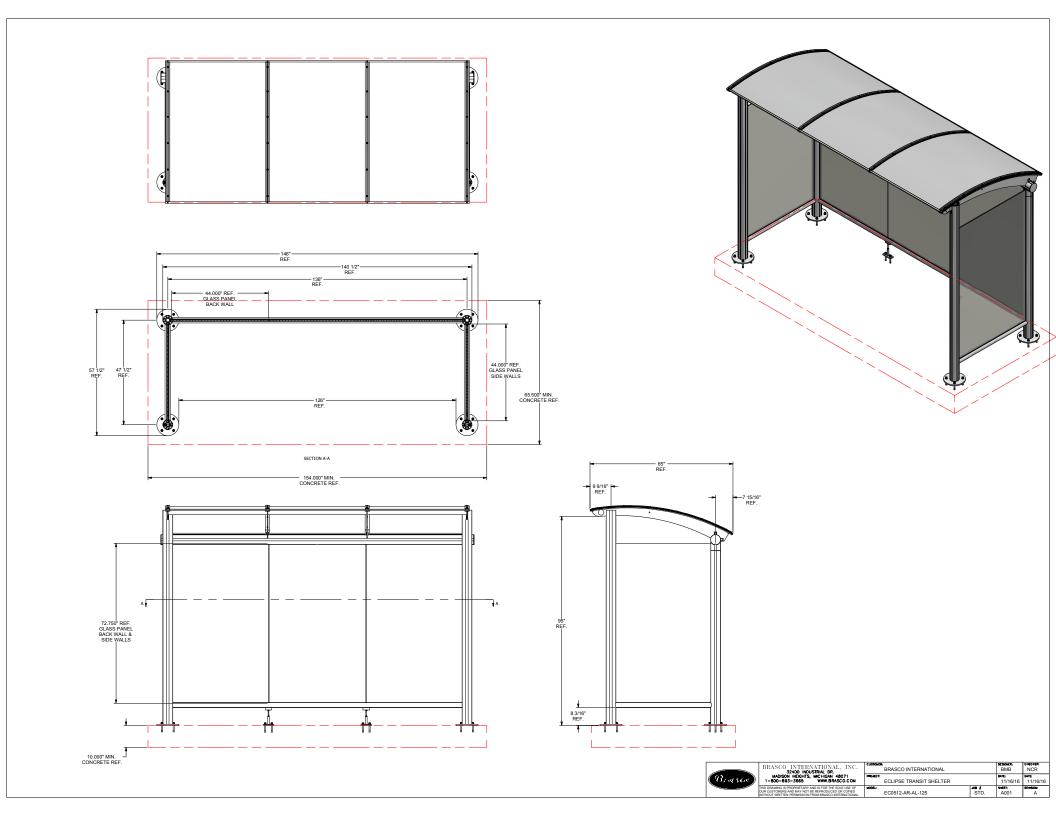

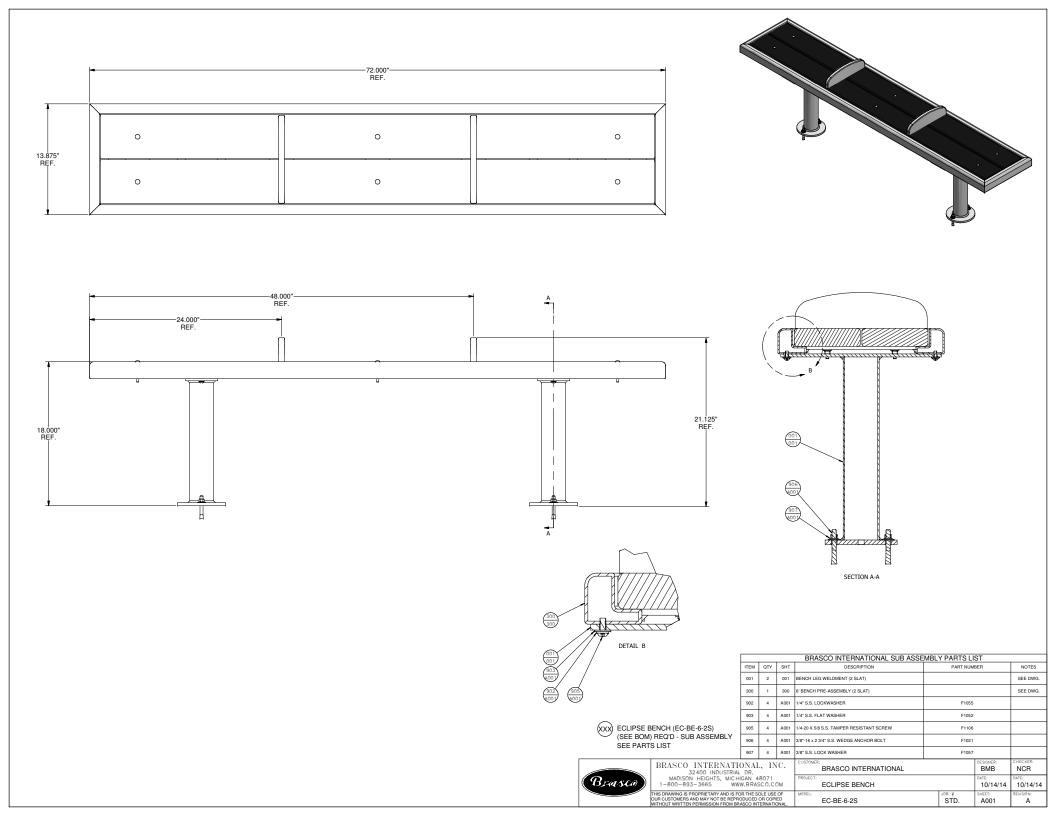

CONTRACT PLANS COMPONENTS

ROADWAY PLANS SIGNALIZATION PLANS LANDSCAPE PLANS

STATE OF FLORIDA DEPARTMENT OF TRANSPORTATION

CONTRACT PLANS

FINANCIAL PROJECT ID 429575-2-52-01

BROWARD COUNTY (86010)

STATE ROAD NO. 5 (US-1)

TO LAUDERDALE

TO MIAMI

LAKES

INDEX OF ROADWAY PLANS

SHEET DESCRIPTION SHEET NO. KEY SHEET 2 SIGNATURE SHEET 3 - 4 SUMMARY OF PAY ITEMS TYPICAL SECTION TYPICAL SECTION DETAILS 7 - 8 PROJECT LAYOUT GENERAL NOTES 10 - 26 ROADWAY PLAN

27 - 33 TEMPORARY TRAFFIC CONTROL PLANS

SUMMARY OF QUANTITIES SQ-1 - SQ-11 PROJECT CONTROL CTL-1* - CTL-5*

* This sheet is included on the Index of Roadway Plans only to indicate that is part of the Roadway Plans. This sheet is contained in a separate digitally signed and sealed document.

END PROJECT MP 10.330 SUNRISE Pop. 85.77 T-49-S T-50-S TO WESTON 👡 TO DAVIE N.T.S BEGIN PROJECT MP 0.000

CONSTRUCTABILITY SUBMITTAL

GOVERNING DESIGN STANDARDS:

Florida Department of Transportation, FY 2018-19 Standards Plans for Road and Bridge Construction and applicable Interim Revisions (IRs).

Standad Plans for Road Construction and associated IRs are available at the following website: http://www.fdot.gov/design/standardplans

GOVERNING STANDARD SPECIFICATIONS:

Florida Department of Transportation, July 2018 Standard Specifications for Road and Bridge Construction at the following website: http://www.fdot.gov/programmanagement/Implemented/SpecBooks

AYTONA BEACH LOCATION OF PROJECT

ROADWAY PLANS ENGINEER OF RECORD:

JEANNELIA LIU, P.E. NO.: 57565 CALTRAN ENGINEERING GROUP 790 NW 107TH AVE, SUITE 200 MIAMI, FLORIDA 33172 (786) 456-7700 CONTRACT NO.: C-9U24 VENDOR NO.: 27-4564005 CERTIFICATE OF AUTHORIZATION NO: 29379

FDOT PROJECT MANAGER:

HELEN JAMES, P.E.

CONSTRUCTION	FISCAL	SHEET		
CONTRACT NO.	YEAR	NO.		
	19	1		

BENCHMARK ELEVATIONS SHOWN ON THE PLANS ARE NORTH AMERICAN VERTICAL DATUM OF 1988 (NAVD 88).

- 2. THE LOCATION(S) OF THE UTILITIES SHOWN IN THE PLANS ARE BASED ON LIMITED INVESTIGATION TECHNIQUES AND SHOULD BE CONSIDERED APPROXIMATE ONLY.
- 3. CONTRACTOR SHALL OBTAIN GUIDANCE AT PRECONSTRUCTION MEETING WITH RESPECT TO COORDINATION WITH MAINTAINING AGENCIES: BROWARD COUNTY TRANSIT DIVISION (BCT), CITY OF FORT LAUDERDALE, CITY OF HALLANDALE BEACH, CITY OF DANIA BEACH, AND CITY OF HOLLYWOOD FOR TEMPORARY RELOCATION OF BUS STOPS DURING CONSTRUCTION AND SHALL PROVIDE ACCESS TO AND FROM ALL BUS STOP LOCATIONS. ADDITIONALLY, COORDINATION WITH MAINTAINING AGENCIES FOR DELIVERY OF SALVAGEABLE MATERIAL IS REQUIRED.

BROWARD COUNTY TRANSIT DIVISION	ARETHIA DOUGLAS	(954) 357-8375
CITY OF DANIA BEACH	BRAD KAINE	(954) 924-6808
CITY OF FORT LAUDERDALE	KAREN WARFEL	(954) 828-3798
CITY OF HALLANDALE BEACH	ERIC HOUSTON	(954) 457-2224
CITY OF HOLLYWOOD	CLARISSA IP	(954) 921-3915

4. UTILITY OWNERS:


COMPANY STROME NETWORKS ADVANCED CABLE COMMUNICATIONS AMERICAN TRAFFIC SOLUTIONS AT&T AT&T/ DISTRIBUTION BROWARD COUNTY PORT EVERGLADES DEPT BROWARD COUNTY TRAFFIC ENGINEERING BROWARD COUNTY WATER AND WASTEWATER SERVICES BUCKEYE PIPELINE CO. CENTURYLINK (FORMERLY QWEST COMMUNICATIONS) CITY OF DANIA BEACH DRAINAGE CITY OF DANIA BEACH SEWER CITY OF FT LAUDERDALE CITY OF HALLANDALE BEACH CITY OF HOLLYWOOD PUBLIC UTILITIES DEPT CITY OF HOLLYWOOD, PUBLIC WORKS DEPT	CONTACT KRISTIN ZAKY DIEGO PEREZ SANTIAGO MARTINEZ NANCY SPENCE OTIS KEEVE JOHN FOGLESONG ROBERT BLOUNT EVA FLORIAN DANIEL MANGUM GEORGE MCELVAIN DOMINIC ORLANDO DOMINIC ORLANDO JON STAHL MARIANA PITIRICIU GREG JEFFRIES GREG JEFFRIES ROBERT DUBIN PAT KOHLER LEONARD MAXWELL-NEWBOLD FIBERDIG TEAM OCTAVIO VIDAL CHRIS BEAUDRY TROY GAETA CAROLYN LEACH JOSEPH E. SANCHEZ MARIO ESCALONA MARIO ESCALONA DANNY HASKETT WALTER SANCHO DAVILA NETWORK RELATIONS DEAN BOYERS SERGIO GARCIA MARK CALDWELL YVONNE GOLDMAN LARRY DOUGHTY	TELEPHONE
STROME NETWORKS	KRISTIN ZAKY	(561) 757 - 1442
ADVANCED CABLE COMMUNICATIONS	DIEGO PEREZ	(954) 752 - 7244 x230
AMERICAN TRAFFIC SOLUTIONS	SANTIAGO MARTINEZ	(480) 596 - 4595
AT&T	NANCY SPENCE	(770) 918 - 5424
AT&T/ DISTRIBUTION	OTIS KEEVE	(954) 723 - 2540
BROWARD COUNTY PORT EVERGLADES DEPT	JOHN FOGLESONG	(954) 468 - 0142
BROWARD COUNTY TRAFFIC ENGINEERING	ROBERT BLOUNT	(954) 847 - 2745
BROWARD COUNTY WATER AND WASTEWATER SERVICES	EVA FLORIAN	(954) 831 - 0916
BUCKEYE PIPELINE CO.	DANIEL MANGUM	(832) 541 - 3946
CENTURYLINK (FORMERLY OWEST COMMUNICATIONS)	GEORGE MCELVAIN	(303) 992 - 9931
CITY OF DANIA BEACH DRAINAGE	DOMINIC ORLANDO	(954) 924 - 3740
CITY OF DANIA BEACH SEWER	DOMINIC ORLANDO	(954) 924 - 3740
CITY OF DANIA BEACH WATER	DOMINIC ORLANDO	(954) 924 - 3740
CITY OF FT LAUDERDALE	JON STAHL	(954) 828 - 7830
CITY OF HALLANDALE BEACH	MARIANA PITIRICIU	(954) 457 - 3042
CITY OF HOLLYWOOD PUBLIC UTILITIES DEPT	GREG JEFFRIES	(561) 314 - 4445
CITY OF HOLLYWOOD, PUBLIC WORKS DEPT	GREG JEFFRIES	(561) 791 - 9280
CITY OF SUNRISE GAS	ROBERT DUBIN	(954) 572 - 2299
CITY OF HOLLYWOOD, PUBLIC WORKS DEPT CITY OF SUNRISE GAS CITY OF SUNRISE WATER & WASTEWATER DEPT	PAT KOHLER	(954) 572 - 2299
COMCAST CABLE	LEONARD MAXWELL-NEWBOLD	(954) 447 - 8405
CROWN CASTLE	FIBERDIG TEAM	FIBÉRDIG TEAM(TBD)
CROWN CASTLE NG	FIBERDIG TEAM	(408) 954 - 1580 x448
DADE COUNTY PUBLIC WORKS AND TRAFFIC	OCTAVIO VIDAL	(305) 412 - 0891 x201
FDOT/FLAND ENGINEERING	CHRIS BEAUDRY	(954) 847 - 1996
FIBERLIGHT LLC.	TROY GAETA	(678) 824 - 6630
FLORIDA DEPARTMENT OF TRANSPORTATION	CAROLYN LEACH	(954) 847 - 2690
FLORIDA GAS TRANSMISSION	JOSEPH E. SANCHEZ	(407) 838 - 7171
FLORIDA POWER & LIGHTBROWARD	MARIO ESCALONA	(305) 219 - 9143
FLORIDA POWER & LIGHTDADE	MARIO ESCALONA	(305) 219 - 9143
FPL FIBERNET LLC	DANNY HASKETT	(305) 552 - 2931
HOTWIRE COMMUNICATIONS	WALTER SANCHO DAVILA	(954) 417 - 3606
IEVEL 3 COMMUNICATIONS	NETWORK RELATIONS	(877) 366 - 8344 x2
MCI	DEAN BOYERS	(972) 729 - 6322
MIAMI-DADE WATER & SEWER	SERGIO GARCIA	(786) 268 - 5320
SPRINT NEXTEL	MARK CALDWELL	(321) 287 - 9942
TECO PEOPLES GAS SOUTH FLORIDA	YVONNE GOLDMAN	(954) 453 - 0824
CITY OF SUNRISE WATER & WASTEWATER DEPT COMCAST CABLE CROWN CASTLE CROWN CASTLE CROWN CASTLE NG DADE COUNTY PUBLIC WORKS AND TRAFFIC FDOT/ELAND ENGINEERING FIBERLIGHT LLC. FLORIDA DEPARTMENT OF TRANSPORTATION FLORIDA GAS TRANSMISSION FLORIDA POWER & LIGHTBROWARD FLORIDA POWER & LIGHTDADE FPL FIBERNET LLC HOTWIRE COMMUNICATIONS LEVEL 3 COMMUNICATIONS MCI MIAMI-DADE WATER & SEWER SPRINT NEXTEL TECO PEOPLES GAS SOUTH FLORIDA TOWN OF DAVIE -UTILITIES DEPT	LARRY DOUGHTY	(954) 327 - 3744
		1331/32/ 3/11


- 5. CONSTRUCT ALL BUS LANDING PADS AND BUS SHELTER PADS WITH A 1.5% CROSS SLOPE.
- 6. BUS SHELTERS AND AMENITIES ARE ALL PROPRIETARY PRODUCTS. CONTRACTOR MUST ORDER CITY SPECIFIED PRODUCTS. SEE SUMMARY OF QUANTITIES FOR SPECIFIC ORDERING INFORMATION.

	REV	ISIONS		JEANNELIA LIU, P.E.		STATE OF FI	LORIDA
DATE	DESCRIPTION	DATE	DESCRIPTION	P.E. LICENSE NUMBER 57565	DEP	ARTMENT OF TRAI	NSPORTATION
				CALTRAN ENGINEERING GROUP, INC. 790 NW 107 AVENUE, SUITE 200	ROAD NO.	COUNTY	FINANCIAL PROJECT ID
				MIAMI, FLORIDA, 33172 CERTIFICATE OF AUTHORIZATION 29379	SR 5	BROWARD	429575-2-52-01

GENERAL NOTES

SHEET NO.

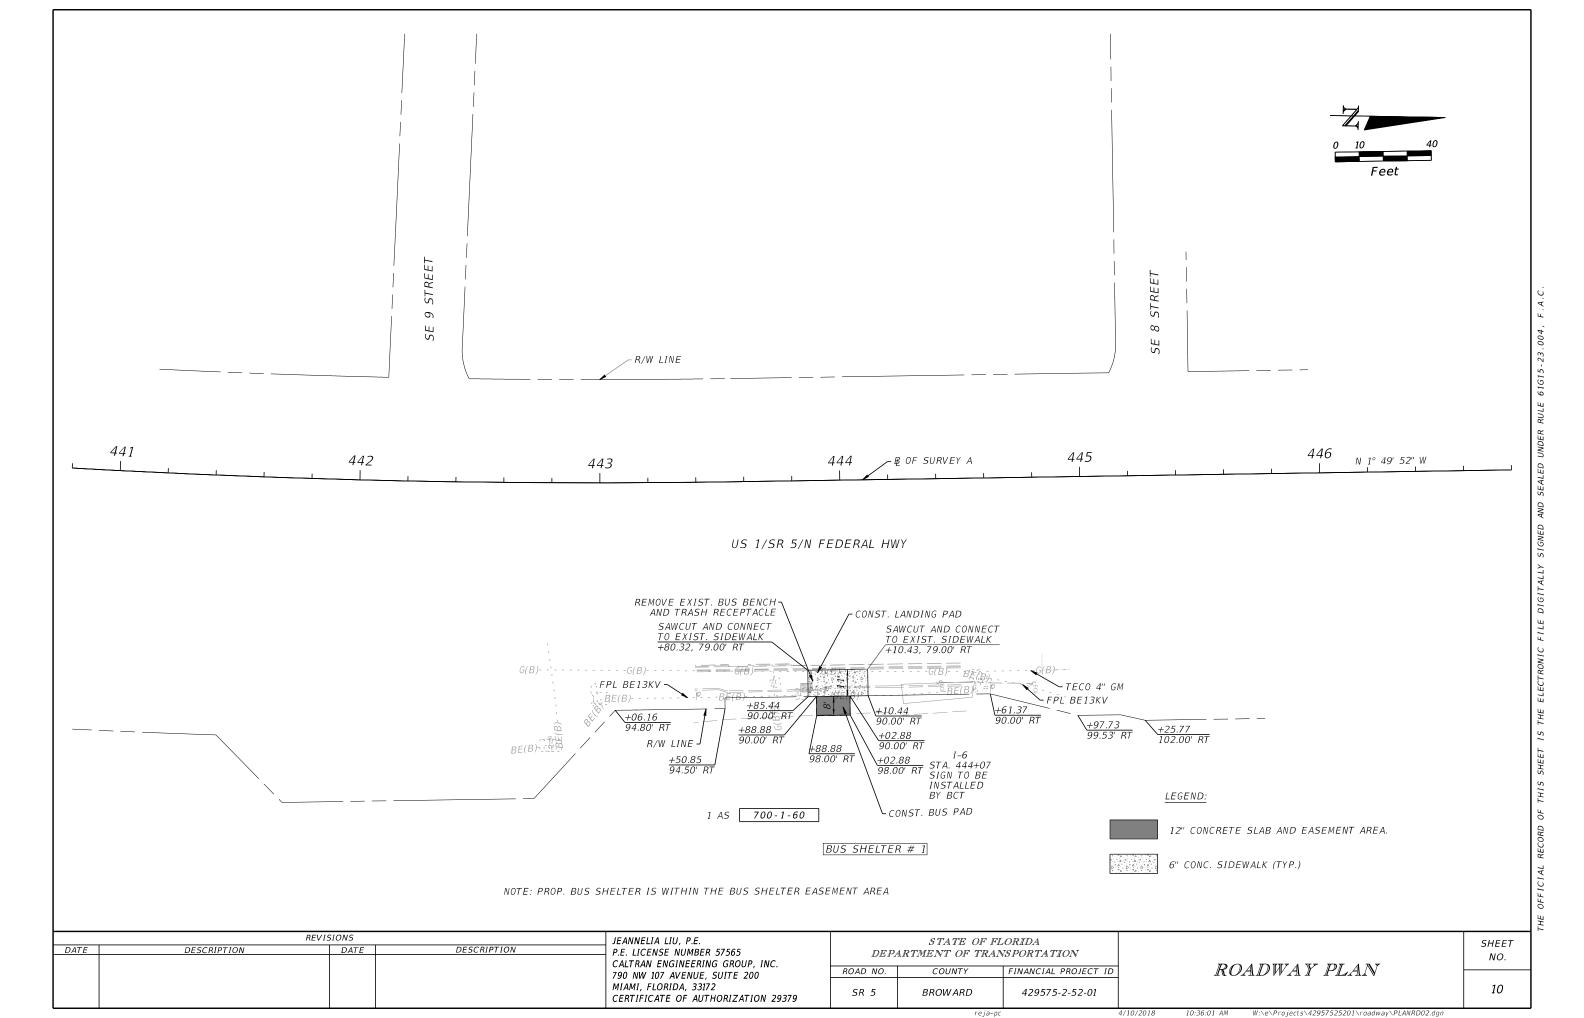

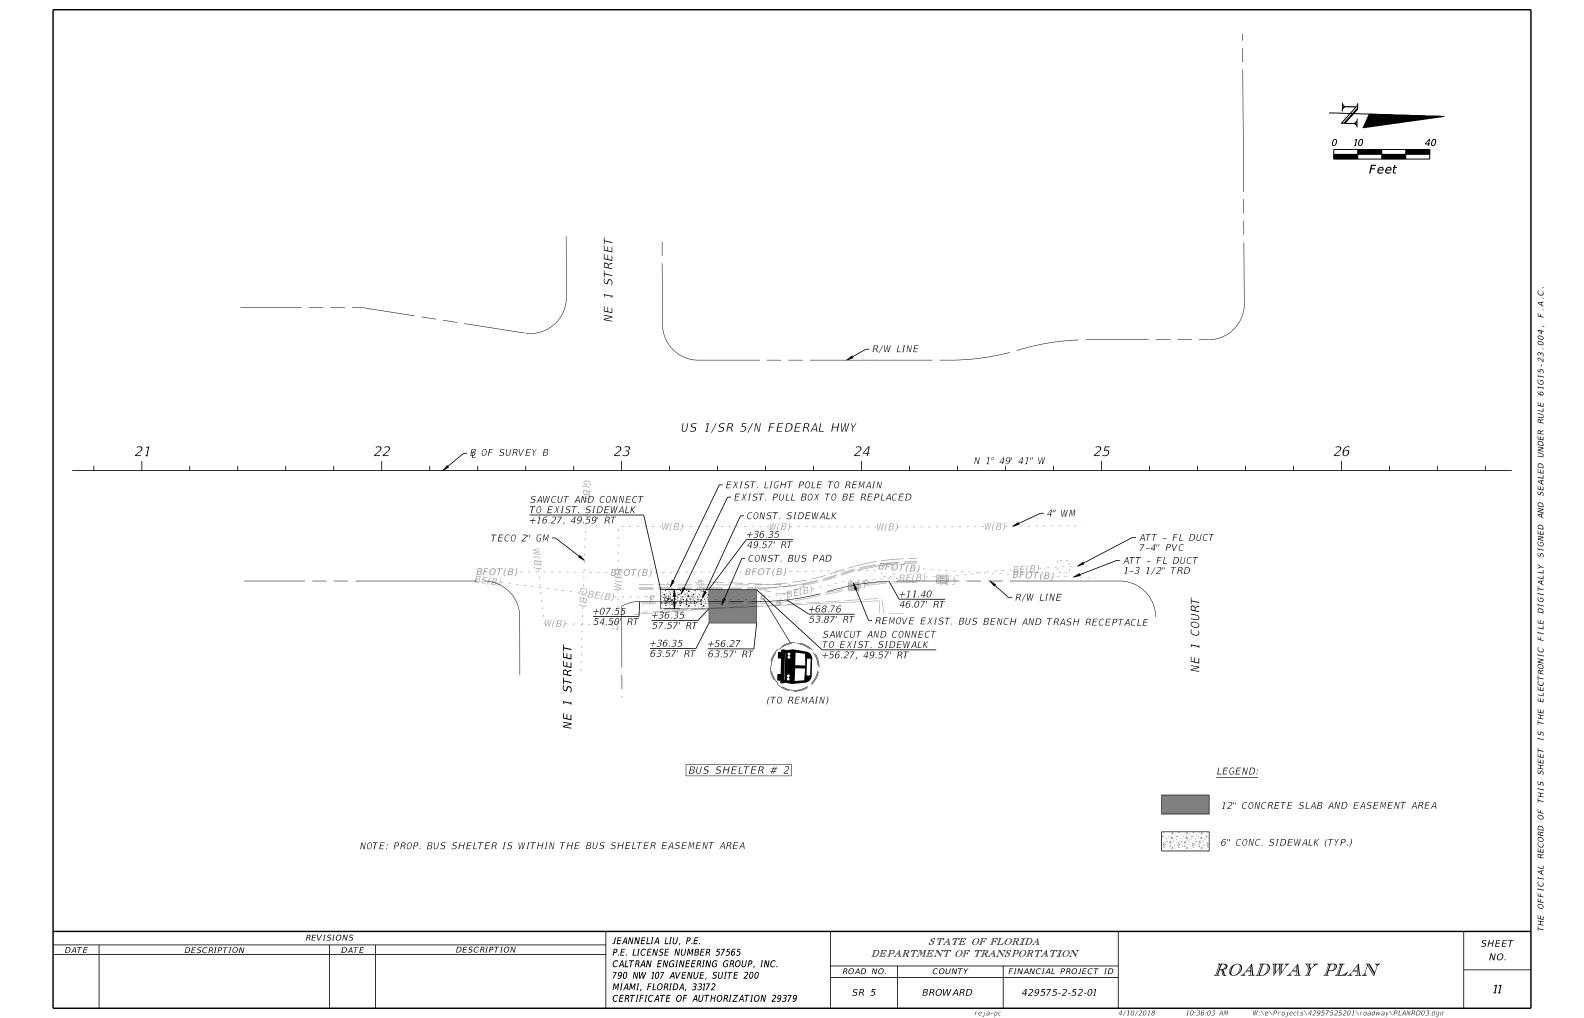

SHEET DESCRIPTION

SHEET NO.

1. 110-1

7. 751-38-11 751-38-14

SO - 1	SUMMARY OF LUMP SUM ITEMS		INCLUDES COORDINATION AND TRANSPORTATION OF TREE GRATES WITH THE RESPECTIVE MAINTAINING AGENCY.
5Q - 2	SUMMARY OF GENERAL ITEMS		
SQ - 3	SUMMARY OF TRAFFIC CONTROL PLAN ITEMS AND PEDESTRIAN LONGITUDINAL CHANNELING DEVICE	2. 110-1-1	INCLUDES REMOVAL OF BUS STOP SIGNS, BENCHES AND TRASH RECEPTACLES.
SQ - 4	BUS SHELTER AND AMENITIES - ORDERING INFORMATION		
SQ - 5	SUMMARY OF LITTER REMOVAL AND MOWING	3. 520-1-10	INCLUDES COST OF CURB BASE.
SQ-6	SUMMARY OF CLEARING AND GRUBBING & REMOVAL ITEMS	3. 3200	
SQ - 7	SUMMARY OF EARTHWORK AND PAVEMENT	4 522 4	CEE MANUEACTURER CRECIEICATION FOR 121 REINFORCER CONCRETE
SQ - 8	SUMMARY OF UTILITY ADJUSTMENTS AND CURB & GUTTER AND/OR TRAFFIC SEPARATORS	4. 522-4	SEE MANUFACTURER SPECIFICATION FOR 12' REINFORCED CONCRETE BUS SHELTER PAD CORRESPONDING TO THE BUS SHELTER TYPE FOR
50-9	SUMMARY OF SIDEWALK & DETECTABLE WARNINGS		EACH LOCATION.
SQ - 10	SUMMARY OF PERFORMANCE TURF AND SIGNING & PAVEMENT MARKINGS TABULATION OF QUANTITIES		
SQ - 11	SIGNING & PAVEMENT MARKINGS TABULATION OF QUANTITIES	5. 751-35-11	SEE ORDERING INFORMATION AFTER THE SUMMARY OF GENERAL ITEMS
SQ - 11	LIGHTING TABULATION OF QUANTITIES	751 - 35 - 12	TABLE FOR SPECIFIC BUS SHELTERS. PAY ITEM ALSO INCLUDES COORDINATION OF TRANSPORTATION AND DELIVERING EXISTING BUS STOP AND ITS COMPONENTS WITH THE RESPECTIVE MAINTAINING AGENCY. PAY ITEM ALSO INCLUDES THE INSTALLATION OFF ALL ELECTRICAL ROUNDING ELEMENTS AND PULL BOX FOR EACH BUS SHELTER.
		6. 751-37	SEE ORDERING INFORMATION AFTER THE SUMMARY OF GENERAL ITEMS TABLE FOR SPECIFIC TRASH RECEPTACLE FOR EACH LOCATION.

SUMMARY OF LUMP SUM ITEMS								
PAY ITEM	PAY ITEM DESCRIPTION	QUAN	ITITY	DESIGN	CONSTRUCTION			
NO.	PAT TIEM DESCRIPTION	Р	F	NOTES	REMARKS			
0101-1	MOBILIZATION	1						

REVISIONS JEANNELIA LIU, P.E. STATE OF FLORIDA DESCRIPTION DESCRIPTION P.E. LICENSE NUMBER 57565 DEPARTMENT OF TRANSPORTATION CALTRAN ENGINEERING GROUP, INC. ROAD NO. COUNTY FINANCIAL PROJECT ID 790 NW 107 AVENUE, SUITE 200 MIAMI, FLORIDA, 33172 BROWARD 429575-2-52-01 SR 5 CERTIFICATE OF AUTHORIZATION 29379

SUMMARY OF QUANTITIES

INCLUDES THE COST OF TREE REMOVAL AND TREE GRATES PAY ITEM ALSO

SEE ORDERING INFORMATION AFTER THE SUMMARY OF GENERAL ITEMS TABLE FOR SPECIFIC BUS BENCH FOR EACH LOCATION.

SHEET NO.

		SUMMARY (UF GET	IEKAL				
PAY ITEM	PAY ITEM DESCRIPTION	LOCATION	SIDE	UNIT	QUANT ITY	TOTAL	DESIGN	CONSTRUCTION
NO .		STA. TO STA.	3702	0,11,	P F	P F	NOTES	REMARKS
51 35 11	BUS SHELTER, F&I, UP TO 50 SF					1		
		220+57.77 TO 220+82.83	RT	EA	1		BL D / BUS SHELTER 7	
51 35 12	ARCHITECTURAL, BUS SHELTER, F&I, 50-100 SF					20		
		443+88.88 TO 444+02.88	RT	EA	1		BL A / BUS SHELTER 1	
		23+36.29 TO 23+59.29	RT	EA	1		BL B / BUS SHELTER 2	
		44+95.82 TO 45+20.82	LT	EA	1		BL B / BUS SHELTER 3	
		115+96.78 TO 116+67.09	LT	EA	3		BL C / BUS SHELTER 4	
		5+46.02 TO 6+34.83	LT	EA	3		BL C / BUS SHELTER 5	
		177+53.89 TO 177+78.89	RT	EA	1		BL C / BUS SHELTER 6	
		226+61.81 TO 226+86.81	LT	EA	1		BL D / BUS SHELTER 8	
		247+47.02 TO 247+72.02	LT	EA	1		BL D / BUS SHELTER 9	
		248+80.08 TO 249+20.08	RT	EA	1		BL D / BUS SHELTER 10	
		266+49.86 TO 266+89.81	RT	EA	1		BL D / BUS SHELTER 11	
		288+92.10 TO 289+32.08	RT	EA	1		BL D / BUS SHELTER 12	
		295+29.09 TO 295+54.09	RT	EA	1		BL D / BUS SHELTER 13	
		428+67.25 TO 429+05.05	RT	EA	1		BL E / BUS SHELTER 14	
		131+18.15 TO 132+43.18	LT	EA	1		BL E / BUS SHELTER 15	
		134+82.00 TO 135+20.00	RT	EA	1		BL E / BUS SHELTER 16	
7.5.1 2.7	TRACIL DECERTACIE	145+11.44 TO 145+36.44	RT	EA	1	7.4	BL D / BUS SHELTER 17	
51 37	TRASH RECEPTACLE	116.24.44	· -		1	14	DI C / BUC CUELTED 1	
		116+34.44	LT	EA	1		BL C / BUS SHELTER 4	
		5+90.50	LT	EA	1		BL C / BUS SHELTER 5	
		177+66.39	RT	EA	1		BL C / BUS SHELTER 6	
		220+70.61	RT	EA	1		BL D / BUS SHELTER 7	
		226+74.31	LT	EA	1		BL D / BUS SHELTER 8	
		247.59.50	LT	EA	1		BL D / BUS SHELTER 9	
		249+00.08 266+69.80	RT RT	EA EA	1		BL D / BUS SHELTER 10	
		289+12.09	RT	EA	7		BL D / BUS SHELTER 11 BL D / BUS SHELTER 12	
		295+41.59	RT	EA	7		BL D / BUS SHELTER 13	
		428+86.15	RT	EA	7		BL E / BUS SHELTER 14	
		131+30.68	LT	EA	7		BL E / BUS SHELTER 14 BL E / BUS SHELTER 15	
		135+02.00	RT	EA	7		BL E / BUS SHELTER 16	
		145+23.94	RT	EA	1		BL E / BUS SHELTER 17	
51 30 11	BENCH, F&I, ALUMINUM	145725.94	The state of the s	LA	1	14	BL L / BOS SHELTER 17	
31 30 11	BENCH, TWI, ALOMINOM	443+95.88	RT	EA	7	14	BL A / BUS SHELTER 1	
		23+46.28	RT	EA	1		BL B / BUS SHELTER 2	
		45+08.35	LT	EA	1		BL B / BUS SHELTER 3	
		220+70.61	RT	EA	1		BL D / BUS SHELTER 7	
		226+74.31	LT	EA	1		BL D / BUS SHELTER 8	
		247.59.50	LT	EA	7		BL D / BUS SHELTER 9	
		249+00.08	RT	EA	7		BL D / BUS SHELTER 10	
		266+69.80	RT	EA	1		BL D / BUS SHELTER 11	
		289+12.09	RT	EA	1		BL D / BUS SHELTER 12	
		295+41.59	RT	EA	1		BL D / BUS SHELTER 13	
		428+86 . 15	RT	EA	1		BL E / BUS SHELTER 14	
		131+30.68	LT	EA	1		BL E / BUS SHELTER 15	
		135+02.00	RT	EA	1		BL E / BUS SHELTER 16	
		145+23.94	RT	EA	1		BL E / BUS SHELTER 17	
751 38 14	BENCH, F&I, STEEL		1		-	3		
<u> </u>		116+34.44	LT	EA	1		BL C / BUS SHELTER 4	
		5+90.50	LT	EA	1		BL C / BUS SHELTER 5	
		177+66.39	RT	EA			BL C / BUS SHELTER 6	

REVISIONS JEAN DESCRIPTION DATE DESCRIPTION P.E. CA. 790

JEANNELIA LIU, P.E.
P.E. LICENSE NUMBER 57565
CALTRAN ENGINEERING GROUP, INC.
790 NW 107 AVENUE, SUITE 200
MIAMI, FLORIDA, 33172
CERTIFICATE OF AUTHORIZATION 29379

STATE OF FLORIDA
DEPARTMENT OF TRANSPORTATION

ROAD NO. COUNTY FINANCIAL PROJECT ID

SR 5 BROWARD 429575-2-52-01

SUMMARY OF QUANTITIES

SHEET NO.

SQ-2

re iests) 42057525201) readings) CHMORDO1

BUS SHELTER #	STATION LOCATION	DESCRIPTION	MODEL	COLOR	MANUF ACTURER	PRODUCT SPECIFICATION NUMBER
1	443+95.88	5' BUS SHELTER	ECLIPSE - ARCHED	SILVER	BRASCO INT.	EC0512 - AR - AL - 125
	443+95.88	BUS BENCH	ECLIPSE BENCH	SILVER	BRASCO INT.	EC - BE - 6 - 25
2	23+46.28	5' BUS SHELTER	ECLIPSE - ARCHED	SILVER	BRASCO INT.	EC0512 - AR - AL - 125
	23+46 . 28	BUS BENCH	ECLIPSE BENCH	SILVER	BRASCO INT.	EC - BE - 6 - 2S
3	45+08.35	5' BUS SHELTER	ECLIPSE - ARCHED	SILVER	BRASCO INT.	EC0512 - AR - AL - 125
	45+08.35	BUS BENCH	ECLIPSE BENCH	SILVER	BRASCO INT.	EC - BE - 6 - 2S
4	116+34.44	7' BUS SHELTER	KALEIDOSCOPE	BLACK	LANDSCAPE FORMS	G090742CD
	116+34.44	BUS BENCH	PRESIDIO BENCH	BLACK	LANDSCAPE FORMS	
	116+34.44	TRASH RECEPTACLE	CHASE PARK LITTER RECEPTABLE	BLACK	LANDSCAPE FORMS	
	116+34.44	SHELTER WALL	WIND WALL	BLACK	LANDSCAPE FORMS	
5	5+90.50	7' BUS SHELTER	KALEIDOSCOPE	BLACK	LANDSCAPE FORMS	G090742CD
	5+90.50	BUS BENCH	PRESIDIO BENCH	BLACK	LANDSCAPE FORMS	
	5+90.50	TRASH RECEPTACLE	CHASE PARK LITTER RECEPTABLE	BLACK	LANDSCAPE FORMS	
	5+90.50	SHELTER WALL	WIND WALL	BLACK	LANDSCAPE FORMS	
6	177+66.39	5' BUS SHELTER	KALEIDOSCOPE	BLACK	LANDSCAPE FORMS	G090742CD
	177+66.39	BUS BENCH	PRESIDIO BENCH	BLACK	LANDSCAPE FORMS	
	177+66.39	TRASH RECEPTACLE	CHASE PARK LITTER RECEPTABLE	BLACK	LANDSCAPE FORMS	
	177+66.39	SHELTER WALL	WIND WALL	BLACK	LANDSCAPE FORMS	
7	220+70.61	4.25' BUS SHELTER	SLIMLINE STYLE - DUTCH HIP ROOF	RED AND DARK BRONZE	BRASCO INT.	SERIES #SL-01-12-0F-F14-GC-DH-
	220+70.61	BUS BENCH	BLACK HDPE BENCH WITH BACKREST	DARK BRONZE	BRASCO INT.	
	220+70.61	TRASH RECEPTACLE	STREETSCAPE 35G		BRASCO INT.	
8	226+74.31	4.75' BUS SHELTER	SLIMLINE STYLE - DUTCH HIP ROOF	RED AND DARK BRONZE	BRASCO INT.	SERIES #SL512-OF
	226+74.31	BUS BENCH	BLACK HDPE BENCH WITH BACKREST	DARK BRONZE	BRASCO INT.	
	226+74.31	TRASH RECEPTACLE	STREETSCAPE 35G	DARK BRONZE	BRASCO INT.	
9	247.59.50	4.75' BUS SHELTER	SLIMLINE STYLE - DUTCH HIP ROOF	RED AND DARK BRONZE	BRASCO INT.	SERIES #SL512-OF
	247.59.50	BUS BENCH	BLACK HDPE BENCH WITH BACKREST	DARK BRONZE	BRASCO INT.	
	247.59.50	TRASH RECEPTACLE	STREETSCAPE 35G	DARK BRONZE	BRASCO INT.	
10	249+00.08	4.75' BUS SHELTER	SLIMLINE STYLE - DUTCH HIP ROOF	RED AND DARK BRONZE	BRASCO INT.	SERIES #SL512-OF
	249+00.08	BUS BENCH	BLACK HDPE BENCH WITH BACKREST	DARK BRONZE	BRASCO INT.	
	249+00.08	TRASH RECEPTACLE	STREETSCAPE 35G	DARK BRONZE	BRASCO INT.	
11	266+69.80	4.75' BUS SHELTER	SLIMLINE STYLE - DUTCH HIP ROOF	RED AND DARK BRONZE	BRASCO INT.	SERIES #SL512-OF
	266+69.80	BUS BENCH	BLACK HDPE BENCH WITH BACKREST	DARK BRONZE	BRASCO INT.	
	266+69.80	TRASH RECEPTACLE	STREETSCAPE 35G	DARK BRONZE	BRASCO INT.	
12	289+12.09	4.75' BUS SHELTER	SLIMLINE STYLE - DUTCH HIP ROOF	RED AND DARK BRONZE	BRASCO INT.	SERIES #SL512-OF
	289+12.09	BUS BENCH	BLACK HDPE BENCH WITH BACKREST	DARK BRONZE	BRASCO INT.	
	289+12.09	TRASH RECEPTACLE	STREETSCAPE 35G	DARK BRONZE	BRASCO INT.	
13	295+41.59	4.75' BUS SHELTER	SLIMLINE STYLE - DUTCH HIP ROOF	RED AND DARK BRONZE	BRASCO INT.	SERIES #SL512-OF
	295+41.59	BUS BENCH	BLACK HDPE BENCH WITH BACKREST	DARK BRONZE	BRASCO INT.	
	295+41.59	TRASH RECEPTACLE	STREETSCAPE 35G	DARK BRONZE	BRASCO INT.	
14	428+86.15	7' BUS SHELTER	INTERLUDE	GRAY	BRASCO INT.	
	428+86.15	BUS BENCH	INTERLUDE BENCH	GRAY	BRASCO INT.	
	428+86.15	TRASH RECEPTACLE	STREETSCAPE 35G	GRAY	BRASCO INT.	
15	131+30.68	5' BUS SHELTER	INTERLUDE	GRAY	BRASCO INT.	
	131+30.68	BUS BENCH	INTERLUDE BENCH	GRAY	BRASCO INT.	
	131+30.68	TRASH RECEPTACLE	STREETSCAPE 35G	GRAY	BRASCO INT.	
16	135+02.00	5' BUS SHELTER	INTERLUDE	GRAY	BRASCO INT.	
	135+02.00	BUS BENCH	INTERLUDE BENCH	GRAY	BRASCO INT.	
	135+02.00	TRASH RECEPTACLE	STREETSCAPE 35G	GRAY	BRASCO INT.	
17	145+23.94	5' BUS SHELTER	INTERLUDE	GRAY	BRASCO INT.	
	145+23.94	BUS BENCH	INTERLUDE BENCH	GRAY	BRASCO INT.	
	145+23.94	TRASH RECEPTACLE	STREETSCAPE 35G	GRAY	BRASCO INT.	

	REVI.	SIONS		JEANNELIA LIU. P.E.		STATE OF FI	LORIDA
DATE	DESCRIPTION	DATE	DESCRIPTION	P.E. LICENSE NUMBER 57565 CALTRAN ENGINEERING GROUP, INC.	DEPA	ARTMENT OF TRAN	
				790 NW 107 AVENUE, SUITE 200	ROAD NO.	COUNTY	FINANCIAL PROJECT ID
				MIAMI, FLORIDA, 33172 CERTIFICATE OF AUTHORIZATION 29379	SR 5	BROWARD	429575-2-52-01

COUNTY FINANCIAL PROJECT ID SUMMARY OF QUANTITIES

SHEET NO.

	R	EVISIONS		JEANNELIA LIU, P.E.		STATE OF F	TLORIDA
DATE	DESCRIPTION	DATE	DESCRIPTION	P.E. LICENSE NUMBER 57565 CALTRAN ENGINEERING GROUP, INC.	DEP	ARTMENT OF TRA	
				790 NW 107 AVENUE, SUITE 200	ROAD NO.	COUNTY	FINANCIAL PROJECT ID
				MIAMI, FLORIDA, 33172 CERTIFICATE OF AUTHORIZATION 29379	SR 5	BROW ARD	429575-2-52-01

SUMMARY OF QUANTITIES

NO.

SHEET

SQ-5

AY ITEM NO.	PAY ITEM DESCRIPTION	LOCATION	SIDE	AREA I D	ENGTH	DTH	UNITS SE	CONDARY UNITS (IF LUMP SUM)	QUAN	TITY	ТО	TAL	DESIGN NOTES	CONSTRUCT I OI REMARKS
NO .		STA. TO STA.	1	10	LE	M		AREA (AC)	Р	F	Р	F	Notes	NEMAINS
110 1 1	CLEARING AND GRUBBING	443+80.32 TO 444+05.32	RT	19786			LS	0.010			:		TOTAL AREA: 0.336 AC	BUS SHELTER 1
		23+16.27 TO 23+56.27	RT	14987				0.010					BL B / BUS SHELTER 2	
		44+95.85 TO 45+20.82	LT	20301				0.004					BL B / BUS SHELTER 3	
		115+59.46 TO 116+96.71	LT	15062				0.040					BL C / BUS SHELTER 4	
		116+66.36 TO 116+81.19	LT	14832				0.020						
		117+11.34 TO 117+12.23	LT	14823				0.001						
		5+04.83 TO 6+91.88	LT	14856				0.051					BL C / BUS SHELTER 5	
		6+46.63 TO 6+90.932	LT	15086				0.013						
		177+53.89 TO 177+78.89	RT	15096				0.005					BL C / BUS SHELTER 6	
		220+57.83 TO 220+89.44	RT	15442				0.010					BL D / BUS SHELTER 7	
		226+34.80 TO 227+78.35	LT	15124				0.050					BL D / BUS SHELTER 8	
		247+47.01 TO 247+72.01	LT	15125				0.005					BL D / BUS SHELTER 9	
		248+90.07 TO 249+20.08	RT	15126				0.008					BL D / BUS SHELTER 10	
		266+49.81 TO 266+79.81	RT	14882				0.008					BL D / BUS SHELTER 11	
		288+83.53 TO 289+32.09	RT	14921				0.010					BL D / BUS SHELTER 12	
		293+44.91 TO 293+77.37	LT	15456				0.010					BL D / BUS SHELTER 13	
		293+46.38 TO 293+77.61	RT	15444				0.011						
		294+18.16 TO 294+43.72	LT	15144				0.008						
		294+28.74 TO 294.49.74	RT	15467				0.005						
		428+58.11 TO 429+14.39	RT	15438				0.026					BL E / BUS SHELTER 14	
		131+18.18 TO 131+44.24	LT	15440				0.004					BL E / BUS SHELTER 15	
		131+64.11 TO 132+44.24	LT	15439				0.023						
		134+82.00 TO 135+20.00	RT	15441				0.006					BL E / BUS SHELTER 16	
		145+11.44 TO 145+36.44	RT	20089				0.004					BL E / BUS SHELTER 17	
10 4 10	REMOVAL OF EXISTING CONCRETE	443+80.32 TO 444+05.32	RT	14807			SY		19		980		BL A / BUS SHELTER 1	
		23+16.27 TO 23+56.27	RT	14816					23				BL B / BUS SHELTER 2	
		44+95.85 TO 45+20.82	LT	20301					21				BL B / BUS SHELTER 3	
		115+59.46 TO 116+96.71	LT	24766					44				BL C / BUS SHELTER 4	
		116+66.36 TO 116+81.19	LT	14832					9					
		117+11.34 TO 117+12.23	LT	14823					3					
		5+04.83 TO 6+91.88	LT	14856					245				BL C / BUS SHELTER 5	
		177+53.89 TO 177+78.89	RT	14867					14				BL C / BUS SHELTER 6	
		220+57.83 TO 220+89.44	RT	14873					17				BL D / BUS SHELTER 7	
		226+34.80 TO 227+78.35	LT	14880					115				BL D / BUS SHELTER 8	
		247+47.01 TO 247+72.01	LT	14655					24				BL D / BUS SHELTER 9	
		248+90.07 TO 249+20.08	RT	20332					37				BL D / BUS SHELTER 10	
		266+49.81 TO 266+79.81	RT	14882					22				BL D / BUS SHELTER 11	
		288+83.53 TO 289+32.09	RT	14887					19				BL D / BUS SHELTER 12	
		293+44.91 TO 293+77.37	LT	14921					39				BL D / BUS SHELTER 13	
		293+46.38 TO 293+77.61	RT	14891					45					
		294+18.16 TO 294+43.72	LT	14909					25					
		294+28.74 TO 294.49.74	RT	14902					19					
		428+58.11 TO 429+14.39	RT	24797					127				BL E / BUS SHELTER 14	
		131+18.18 TO 131+44.24	LT	14922					19				BL E / BUS SHELTER 15	
		131+64.11 TO 132+44.24	LT	14928					54				, , , , , , , , , , , , , , , , , , , ,	
		134+82.00 TO 135+20.00	RT	14934					21				BL E / BUS SHELTER 16	
		145+11.44 TO 145+36.44	RT	20089					19				BL E / BUS SHELTER 17	
			1										, , , , , , , , , , , , , , , , , , , ,	
-			+	1	1	+	+ +					+	+	

REVISIONS

DATE DESCRIPTION DATE DESCRIPTION

P.E. LICENSE NUMBER 57565

CALTRAN ENGINEERING GROUP, INC.
790 NW 107 AVENUE, SUITE 200
MIAMI, FLORIDA, 33172
CERTIFICATE OF AUTHORIZATION 29379

STATE OF FLORIDA
DEPARTMENT OF TRANSPORTATION

ROAD NO. COUNTY FINANCIAL PROJECT ID

SR 5 BROWARD 429575-2-52-01

SUMMARY OF QUANTITIES

SHEET NO.

5Q-6

		SUMMAR	Y OF	UT I L I	TY AD.	IUSTMEI	VTS			
PAY ITEM NO.	PAY ITEM DESCRIPTION	LOCATION	SIDE	UNIT	QUAN	IT I TY	TO	TAL	DESIGN	CONSTRUCTION
NO .	FAI ITEM DESCRIPTION	STATION	SIUL	UNII	Р	F	P	F	NOTES	REMARKS
25 6	WATER VALVE ADJUSTMENTS	6+40.39	RT		1.0		6		BL C / BUS SHELTER 5	
		7+02.77	LT		1.0				BL C / BUS SHELTER 5	
		226+50.07	LT		1.0				BL D / BUS SHELTER 8	
		293+72.65	LT		1.0				BL D / BUS SHELTER 13	
		293+78.14	RT		1.0				BL D	
		293+78.49	LT		1.0				BL D	
	WATER METER ADJUSTMENTS	6+84.17	LT		1.0		2		BL C / BUS SHELTER 5	
		293+76.01	RT		1.0				BL D / BUS SHELTER 13	
25 5	MANHOLE ADJUST	3+97.78	LT		1.0		1		CL HARRISON ST / BUS SHELTER 5	
		6+46.26	LT		1.0		1		CL HARRISON ST / BUS SHELTER 5	
	FIRE HYDRANT ADJUSTMENT	226+49.34	LT		1.0		2		BL D	
		294+26.32	LT		1.0				BL D	
635 2 11	PULL & SPLICE BOX, F&I, 13" x 24" COVER SIZE	23+28.89	RT		1.0		7		BL B / BUS SHELTER 2	
		116+10.40	LT		1.0				BL C / BUS SHELTER 4	
		5+42.66	LT		1.0				CL HARRISON ST / BUS SHELTER 5	
		5+90.99	LT		1.0				CL HARRISON ST / BUS SHELTER 5	
		6+38.71	LT		1.0				CL HARRISON ST / BUS SHELTER 5	
		6+84.00	LT		1.0				CL HARRISON ST / BUS SHELTER 5	
		249+17.66	RT		1.0				BL D / BUS SHELTER 10	
		293+60.14	LT		1.0				BL D / BUS SHELTER 13	
							1			

PAY ITEM	DAY ITEM DECEMBRISH	LOCATION	6105	AREA				QUANT IT	Y		ТОТ	AL	DESIGN	CONSTRUCT I ON
NO.	PAY ITEM DESCRIPTION	STA. TO STA.	SIDE	ΙD	UNIT	GROSS		CTIONS	NET L	ENGTH			NOTES	REMARKS
		STA. TO STA.				LENGTH	TYPE	YPE LENGTH P	F	Р	F			
520 1 10	CONCRETE CURB & GUTTER, TYPE F	5+04.83 TO 7+04.95	LT		LF	205.6			205.6		896		BL C / BUS SHELTER 5	
		115+59.58 TO 116+96.81	LT			154.5			154.5				BL C / BUS SHELTER 4	
		115+99.32 TO 116+96.81	LT			134.3			134.3					
		116+66.36 TO 116+81.19	LT			18.0			18.0					
		117+09.78 TO 117+10.83	LT			9.5			9.5					
		226+34.80 TO 227+78.35	LT			160.0			160.0				BL D / BUS SHELTER 8	
		293+44.91 TO 293+78.73	LT			42.9			42.9				BL D / BUS SHELTER 13	
		293+46.38 TO 293+80.55	RT			33.0			33.0					
		294+16.79 TO 294+43.72	LT			36 . 1			36 . 1					
		294+28.78 TO 294+49.78	RT			21.0			21.0					
		131+64.19 TO 132+44.31	LT			81.1			81.1				BL E / BUS SHELTER 15	
520 2 4	CONCRETE CURB, TYPE D	5+13.15 TO 5+81.82	LT			144.9			144.9		309		BL C / BUS SHELTER 5	
		6+27.73 TO 6+79.36	LT			163.9			163.9					

	F	REVISIONS		JEANNELIA LIU, P.E.
DATE	DESCRIPTION	DATE	DESCRIPTION	P.E. LICENSE NUMBER 57565
				CALTRAN ENGINEERING GROUP, INC.
				790 NW 107 AVENUE, SUITE 200
				MIAMI, FLORIDA, 33172
				CERTIFICATE OF AUTHORIZATION 29379

STATE OF FLORIDA
DEPARTMENT OF TRANSPORTATION

ROAD NO. COUNTY FINANCIAL PROJECT ID

SR 5 BROWARD 429575-2-52-01

SUMMARY OF QUANTITIES

SHEET NO.

SQ-8

LOCATION	CIDE	AREA I D	ЭТН	ртн	CONCRETE S. AND DRIVE 6" THI	EWAYS,	BUS SHELT CONC		DETEC WARN	TABLE INGS	DESIGN	CONSTRUCT IC
	SIDE		LENGTH	WID	0522 SY	2	0522 4 SY		0527 2 SF		NOTES	REMARKS
STA. TO STA.			7		P	F	P	F	3 	F		
5+04.83 TO 5+46.08	LT	9109			49.1						BL C / BUS SHELTER 5	
5+14.65 TO 5+80.44	LT	9230			52.9							
6+29.10 TO 6+78.27	LT	9228			35.3							
6+34.83 TO 7+04.95	LT	9259			87.5							
23+16.27 TO 23+36.31	RT	9085			17.8						BL B / BUS SHELTER 2	
116+62.52 TO 116+94.83	LT	9134			32.3						BL C / BUS SHELTER 4	
116+66.36 TO 116+81.19	LT	9232			7.7							
117+14.06 TO 117+18.48	LT	24667			1.8							
226+36.81 TO 227+78.35	LT	9155			180.1						BL D / BUS SHELTER 8	
293+44.91 TO 293+77.37	LT	9215			36.7						BL D / BUS SHELTER 13	
293+46.38 TO 293+77.61	RT	9175			43.4							
294+18.16 TO 294+43.72	LT	9217			30.1							
294+28.78 TO 294+49.78	RT	9199			18.3							
443+80.34 TO 444+05.32	RT	9246			30.5						BL A / BUS SHELTER 1	
131+64.19 TO 132+44.31	LT	9210			51.7						BL E / BUS SHELTER 15	
5+46.02 TO 6+34.83	LT	9563					325.5				BL C / BUS SHELTER 5	
23+36.29 TO 23+56.29	RT	21175					93.0				BL B / BUS SHELTER 2	
44+95.82 TO 45+20.82	LT	21176					63.3				BL B / BUS SHELTER 3	
220+57.77 TO 220+82.83	RT	21277					73.5				BL D / BUS SHELTER 7	
226+61.81 TO 226+86.81	LT	21178					74.1				BL D / BUS SHELTER 8	
247+47.02 TO 247+72.02	LT	9480					71.1				BL D / BUS SHELTER 9	
248+80.08 TO 249+20.08	RT	21179					113.1				BL D / BUS SHELTER 10	
266+49.86 TO 266+89.81	RT	21180					112.2				BL D / BUS SHELTER 11	
288+92.10 TO 289+32.08	RT	21181					125.1				BL D / BUS SHELTER 12	
295+29.09 TO 295+54.09	RT	21182					71.4				BL D / BUS SHELTER 13	
428+67.25 TO 429+05.05	RT	23218					142.5				BL E / BUS SHELTER 14	
443+88.88 TO 444+02.88	RT	9340					37.2				BL A / BUS SHELTER 1	
115+96.21 TO 116+67.09	LT	9569					410.1				BL C / BUS SHELTER 4	
131+18.15 TO 132+43.18	LT	6498					113.7				BL E / BUS SHELTER 15	
134+82.00 TO 135+20.00	RT	24735					85.5				BL E / BUS SHELTER 16	
145+11.44 TO 145+36.44	RT	24741					56.4				BL E / BUS SHELTER 17	
177+53.89 TO 177+78.89	RT	21177					66.6				BL C / BUS SHELTER 6	
5+32.96 TO 5+38.34	LT	7687							10.8		BL C / BUS SHELTER 5	
5+33.64 TO 5+39.02	LT	7682							10.8			
6+41.81 TO 6+46.81	LT	7697							10.0			
6+41.81 TO 6+46.81	LT	7692							10.0			
6+97.25 TO 7+01.56	LT	7702							8.4			
226+37.31 TO 226+43.26	LT	7745							18.9		BL D / BUS SHELTER 8	
293+51.91 TO 293+55.91	LT	7750							8.0		BL D / BUS SHELTER 13	
293+53.38 TO 293+57.38	RT	7765							8.0			
293+75.53 TO 293+77.56	RT	7770							8.0			
294+18.19 TO 294+20.21	LT	7755							8.0			
294+32.72 TO 294+36.73	LT	7760							8.0			
294+34.76 TO 294+38.77	RT	7775							8.0			
116+65.00 TO 116+88.00	LT	7709							7.7		BL C / BUS SHELTER 4	
116+67.00 TO 116+88.90	LT	7723				<u> </u>			10.6			
116+85.00 TO 116+90.00	LT	7732							8.0			
117+08.00 TO 117+10.00	LT	7716							8.6			
			SUE	B-TOTAL.			2034.3		151.8			
				TOTAL	675		2034		152			
REVISIONS				IEA	NNELIA LIU, P.E.				STATE OF F			

SR 5

790 NW 107 AVENUE, SUITE 200
MIAMI, FLORIDA, 33172
CERTIFICATE OF AUTHORIZATION 29379

SHEET NO.

SQ-9

SUMMARY OF QUANTITIES

429575-2-52-01

BROWARD