


REVISIONS				
ZONE	REV	DESCRIPTION	DATE	APPROVED

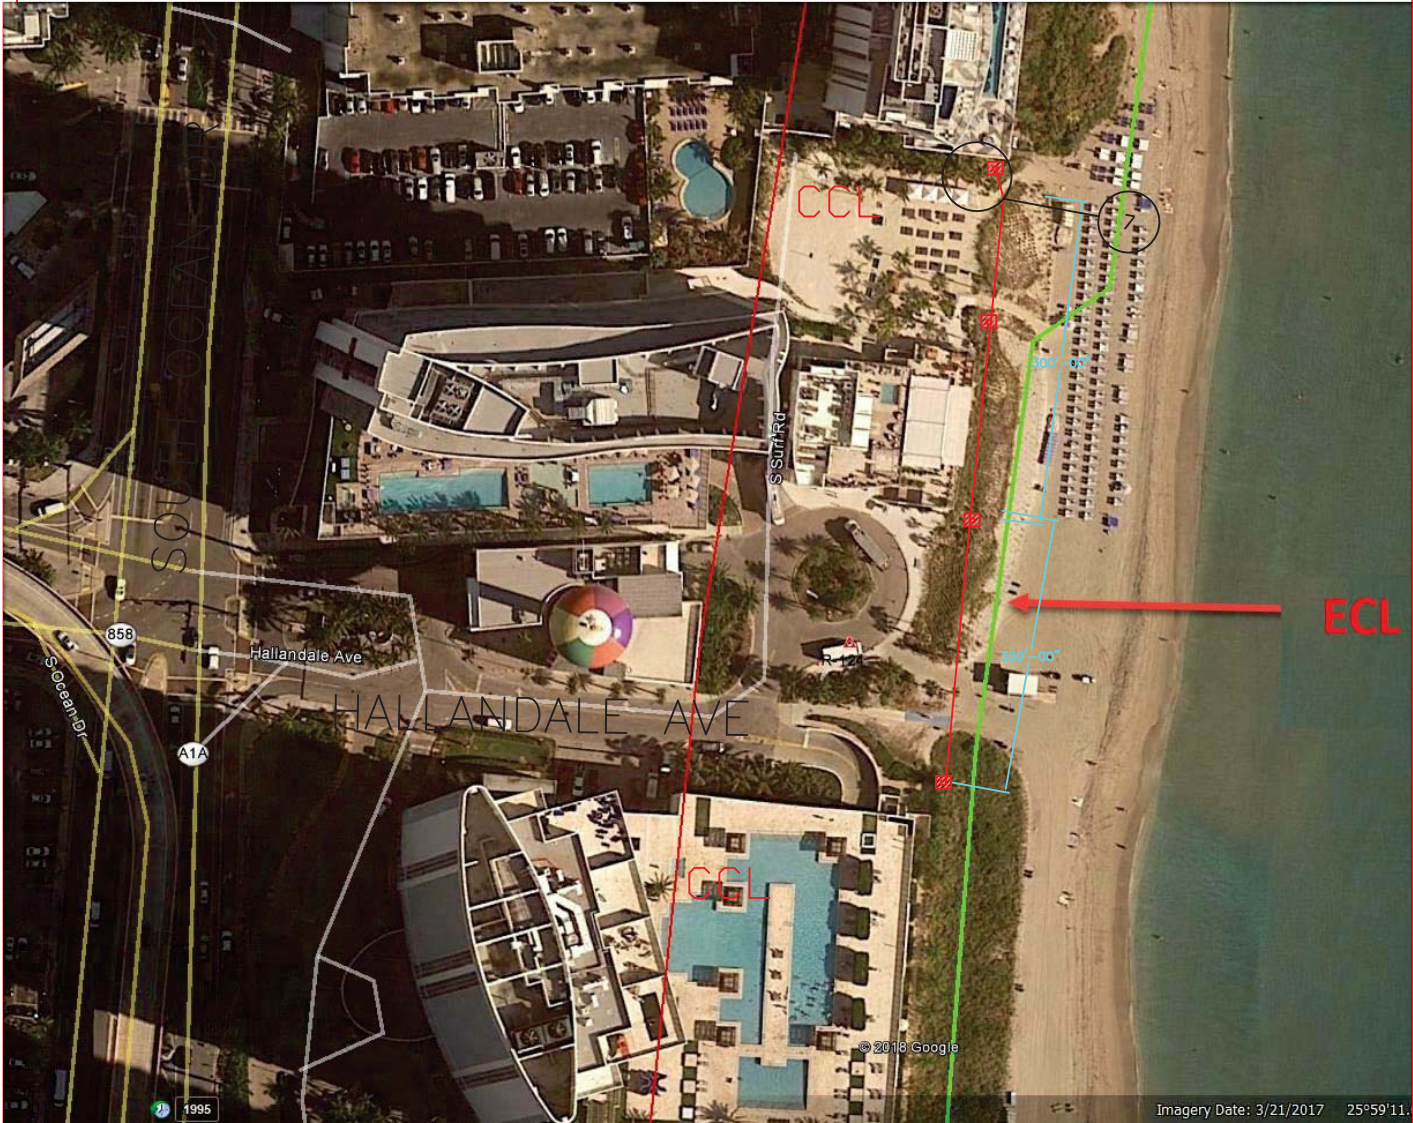

NORTH CITY BEACH PARK

NEW STRING

13.0 ELEVATION
NEW POLE MARK
@300'-0" APART

LEGEND


BEACH NEXT TO BOARD WALK
HALLANDALE BEACH, FL 33009

HALLANDALE BEACH ERUV

A.E.D, INC
BERNARDO COIFFMAN, PE
PE 56562

SIZE	FSCM NO.	DWG NO.	REV
SCALE	N.T.S.		SHEET 1 OF 5

REVISIONS				
ZONE	REV	DESCRIPTION	DATE	APPROVED

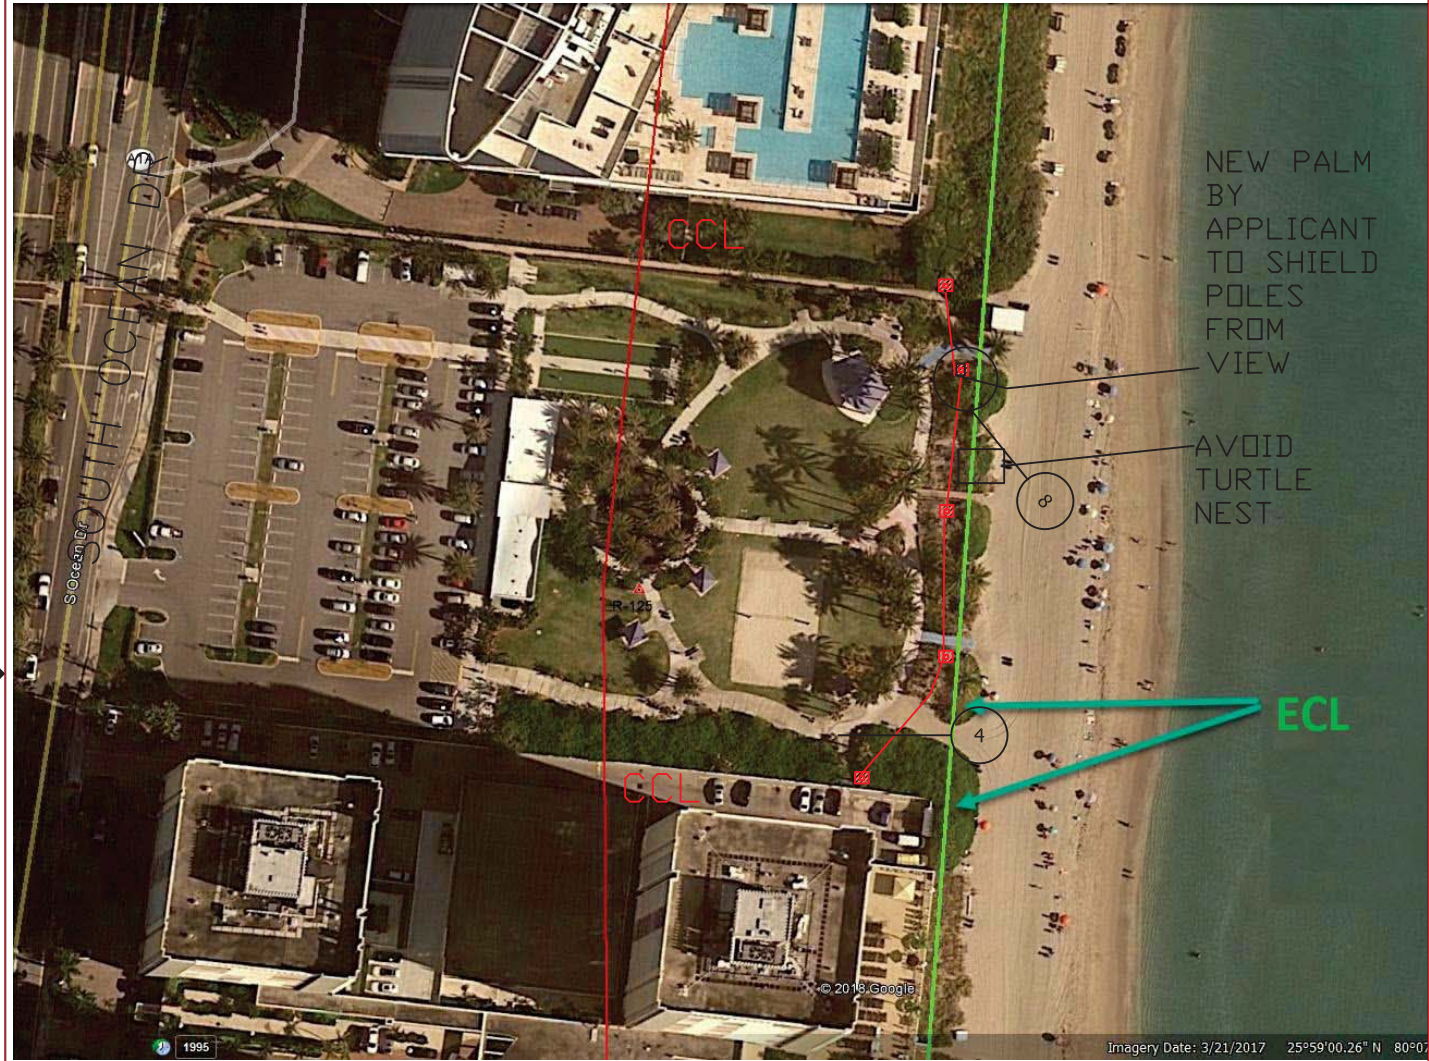

SOUTH CITY BEACH PARK

NEW STRING

13.0 ELEVATION
NEW POLE MARK
@300'-0" APART

LEGEND


BEACH NEXT TO BOARD WALK
HALLANDALE BEACH, FL 33009

HALLANDALE BEACH ERUV

A.E.D, INC BERNARDO COIFFMAN, PE PE 56562	SIZE	FSCM NO.	DWG NO.	REV
	SCALE	N.T.S.		SHEET 2 OF 9

AUTHORIZATION NO. 00008544


REVISIONS				
ZONE	REV	DESCRIPTION	DATE	APPROVED

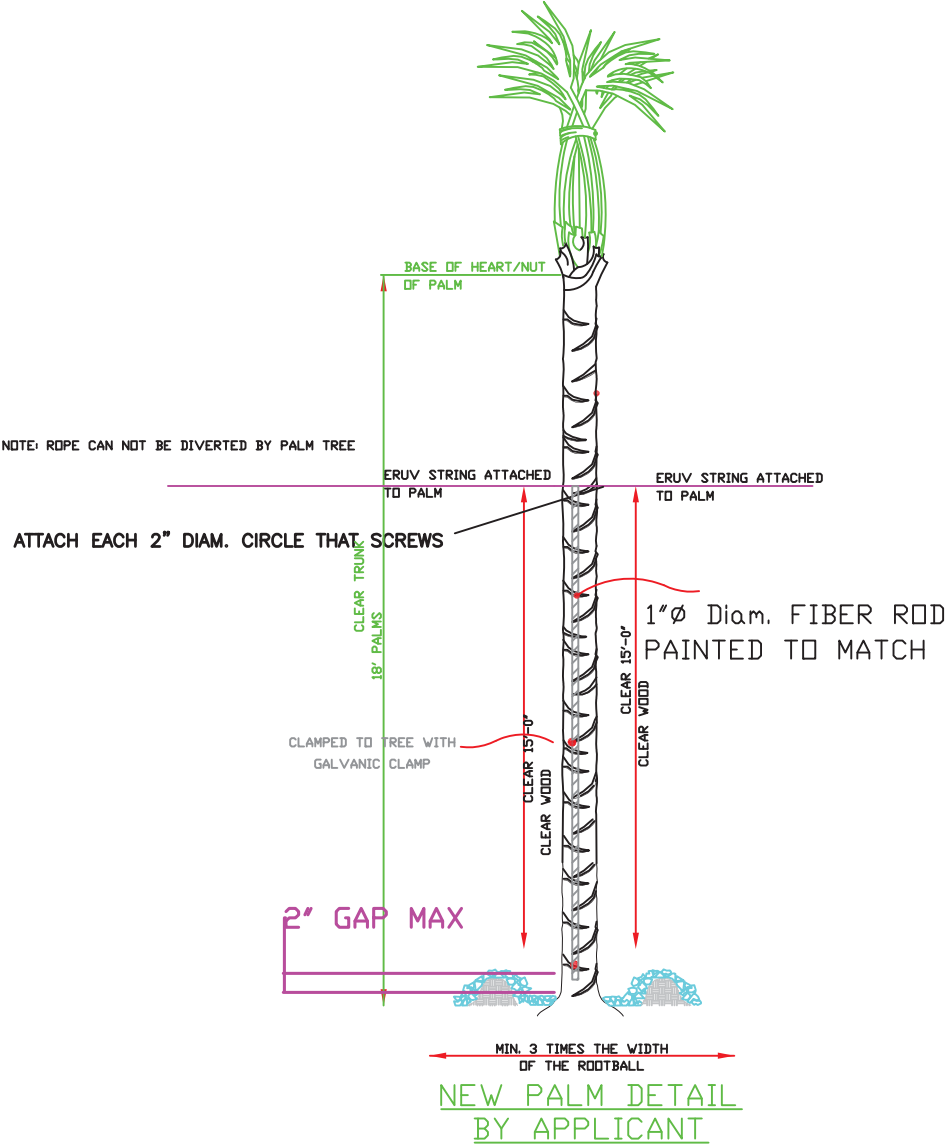

ON PALM NEW TREES 8

		BEACH NEXT TO BOARD WALK HALLANDALE BEACH, FL 33009		
		HALLANDALE BEACH ERUV		
A.E.D, INC		SIZE	FSCM NO.	DWG NO.
BERNARDO COIFFMAN, PE PE 56562		SCALE	N.T.S.	REV
AUTHORIZATION NO. 00008544		SHEET 9 OF 9		

REVISIONS				
ZONE	REV	DESCRIPTION	DATE	APPROVED

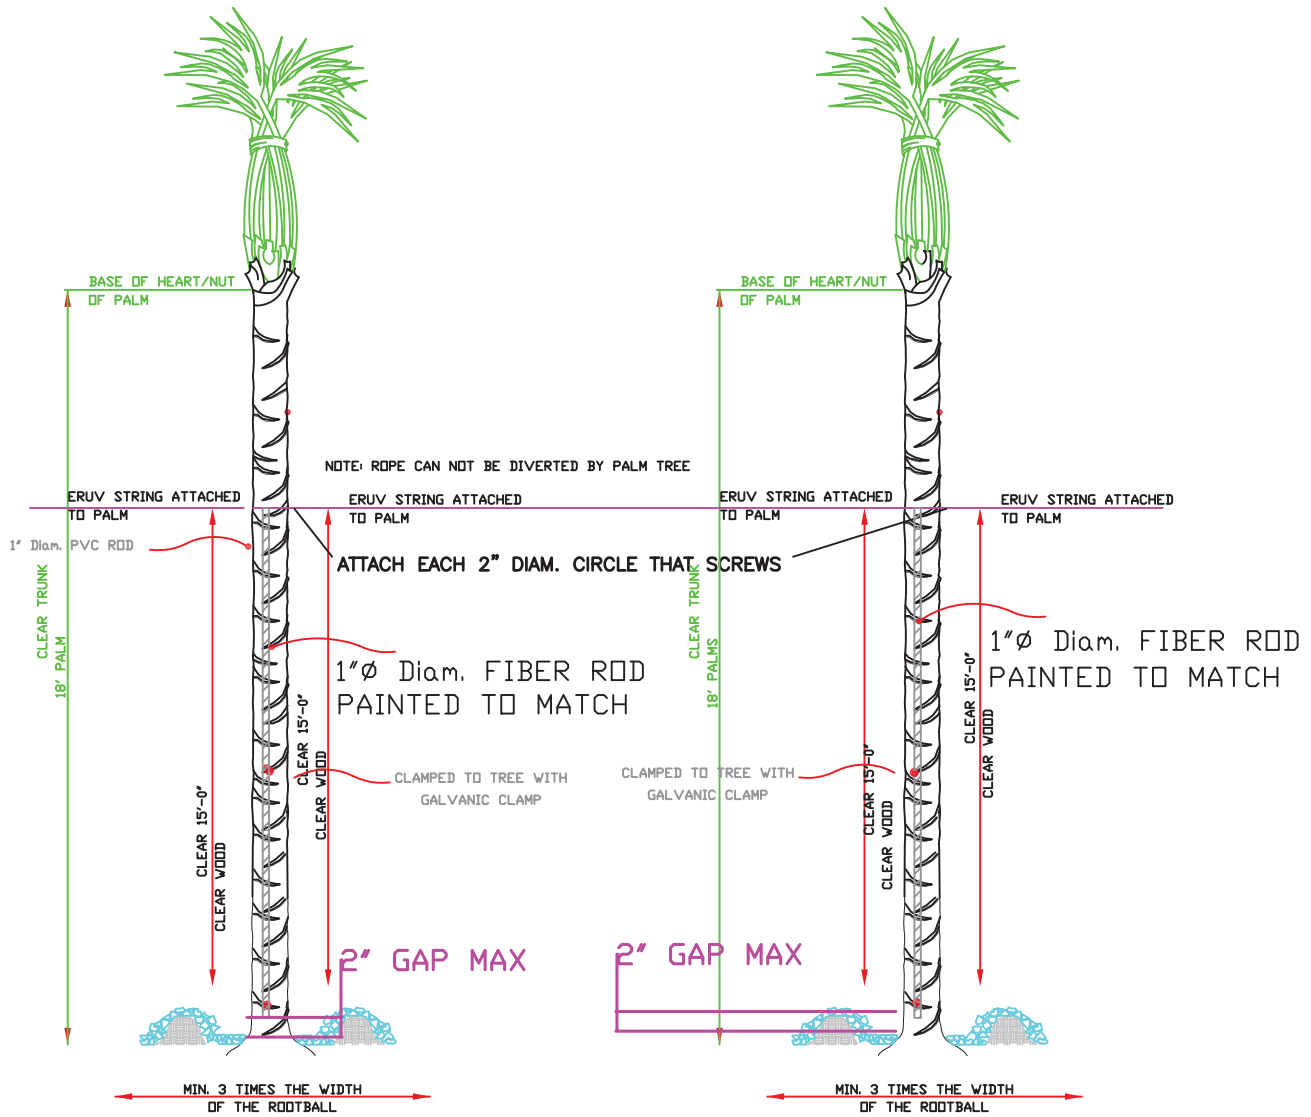

ON PALM TREES

4

BEACH NEXT TO BOARD WALK
HALLANDALE BEACH, FL 33009

HALLANDALE BEACH ERUV

A.E.D, INC

BERNARDO COIFFMAN, PE
PE 56562

SIZE

FSCM NO.

DWG NO.

REV

SCALE

N.T.S.

SHEET

5 OF 5

ATHORIZATION NO. 00008544