

MATCHLINE SEE SHEET ABOVE



LOADING ZONE

NW 3 STREET (WEST BOUND)
NW 3 STREET (EAST BOUND)

Project Limits

NW 5 TERRACE

NW 3 STREET

R/W

R/W

R/W

R/W

R/W

MATCHLINE SEE SHEET C-2.0

MATCHLINE SEE SHEET C-1.0



MATCHLINE SEE SHEET BELOW

MATCHLINE SEE SHEET ABOVE



NW 2 AVENUE

NW 1 AVENUE

NW 1 AVENUE

NORTH DIXIE HIGHWAY


NW 3 STREET (WEST BOUND)
NW 3 STREET (East BOUND)

R/W

R/W

R/W

R/W

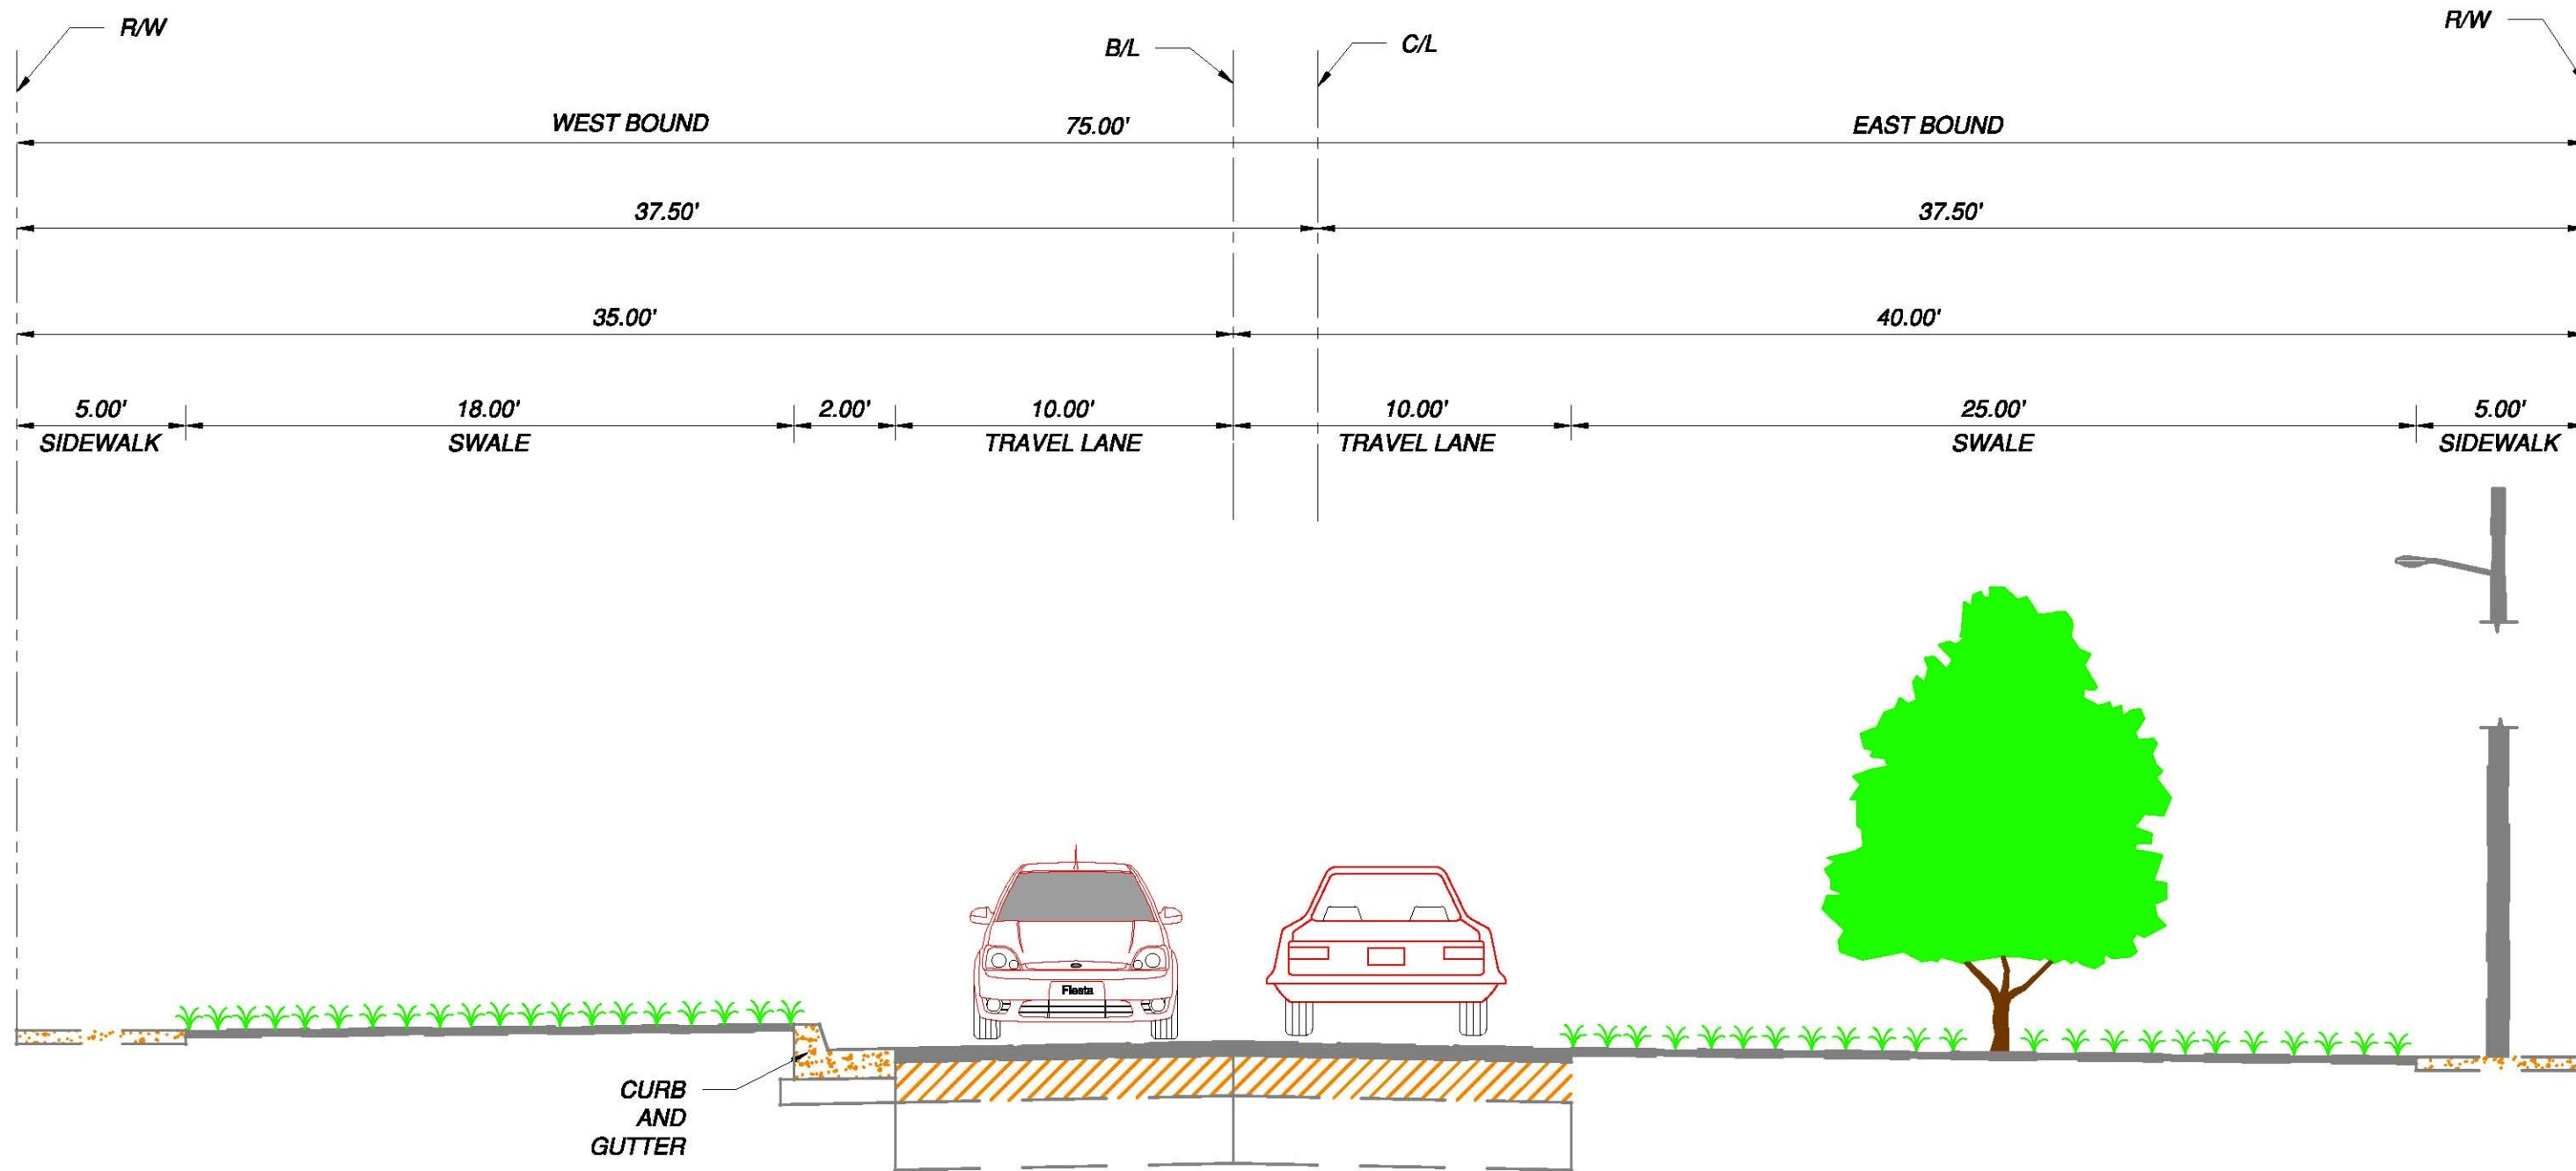


1 EXISTING TYPICAL SECTION
Scale: NTS



**Existing conditions on NW 3rd Street where
mini round-about is proposed**



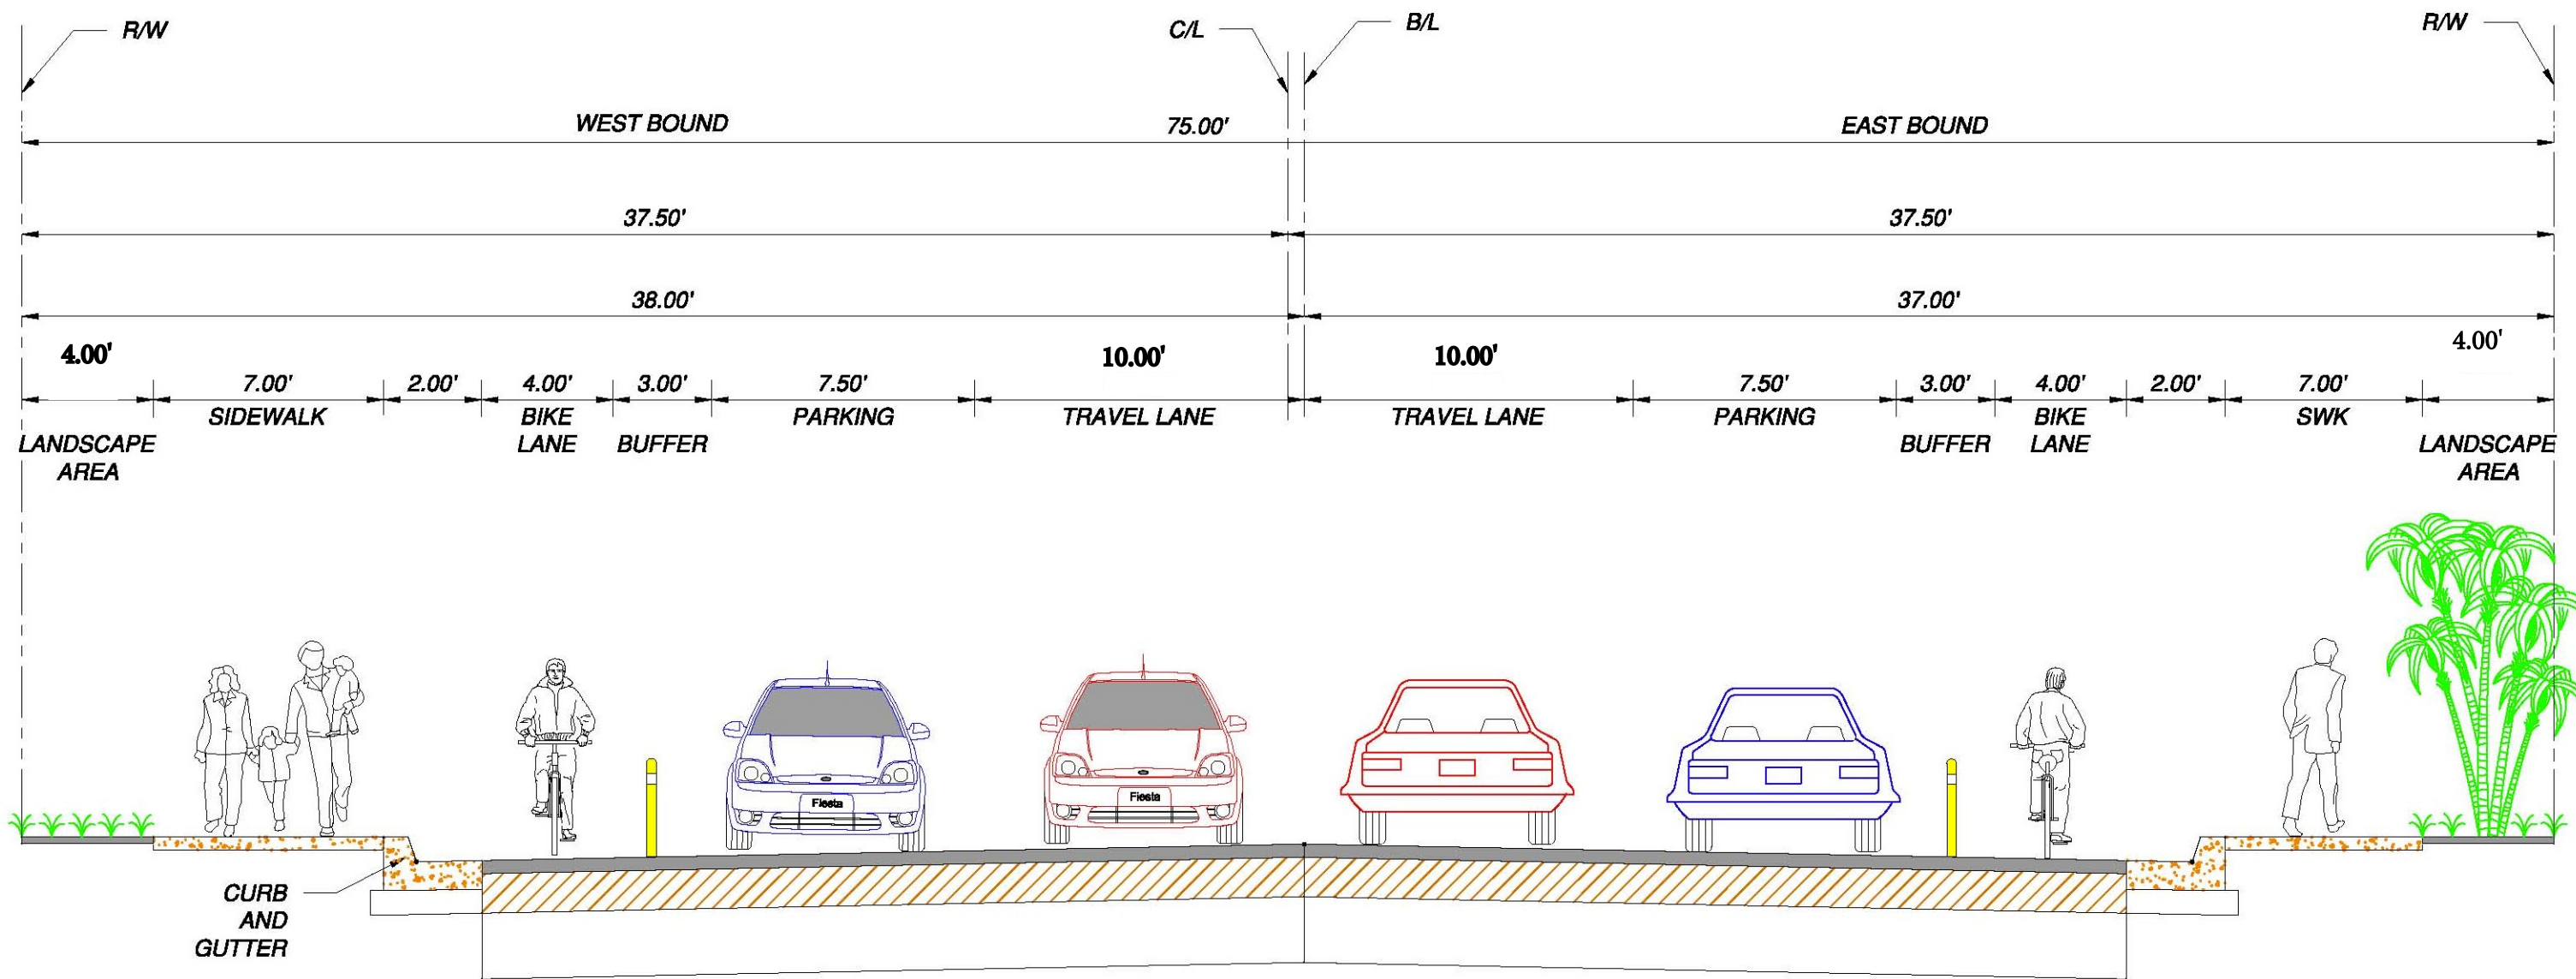

2 PROPOSED TYPICAL SECTION
Scale: NTS

NOTE:
THE 3-FOOT LANDSCAPE AREA WILL NOT BE FEASIBLE IN ALL AREAS DUE TO RIGHT OF WAY CONSTRAINTS.

