


COHB GISND PROJECTS - LOCATION MAP & MILESTONE DATES

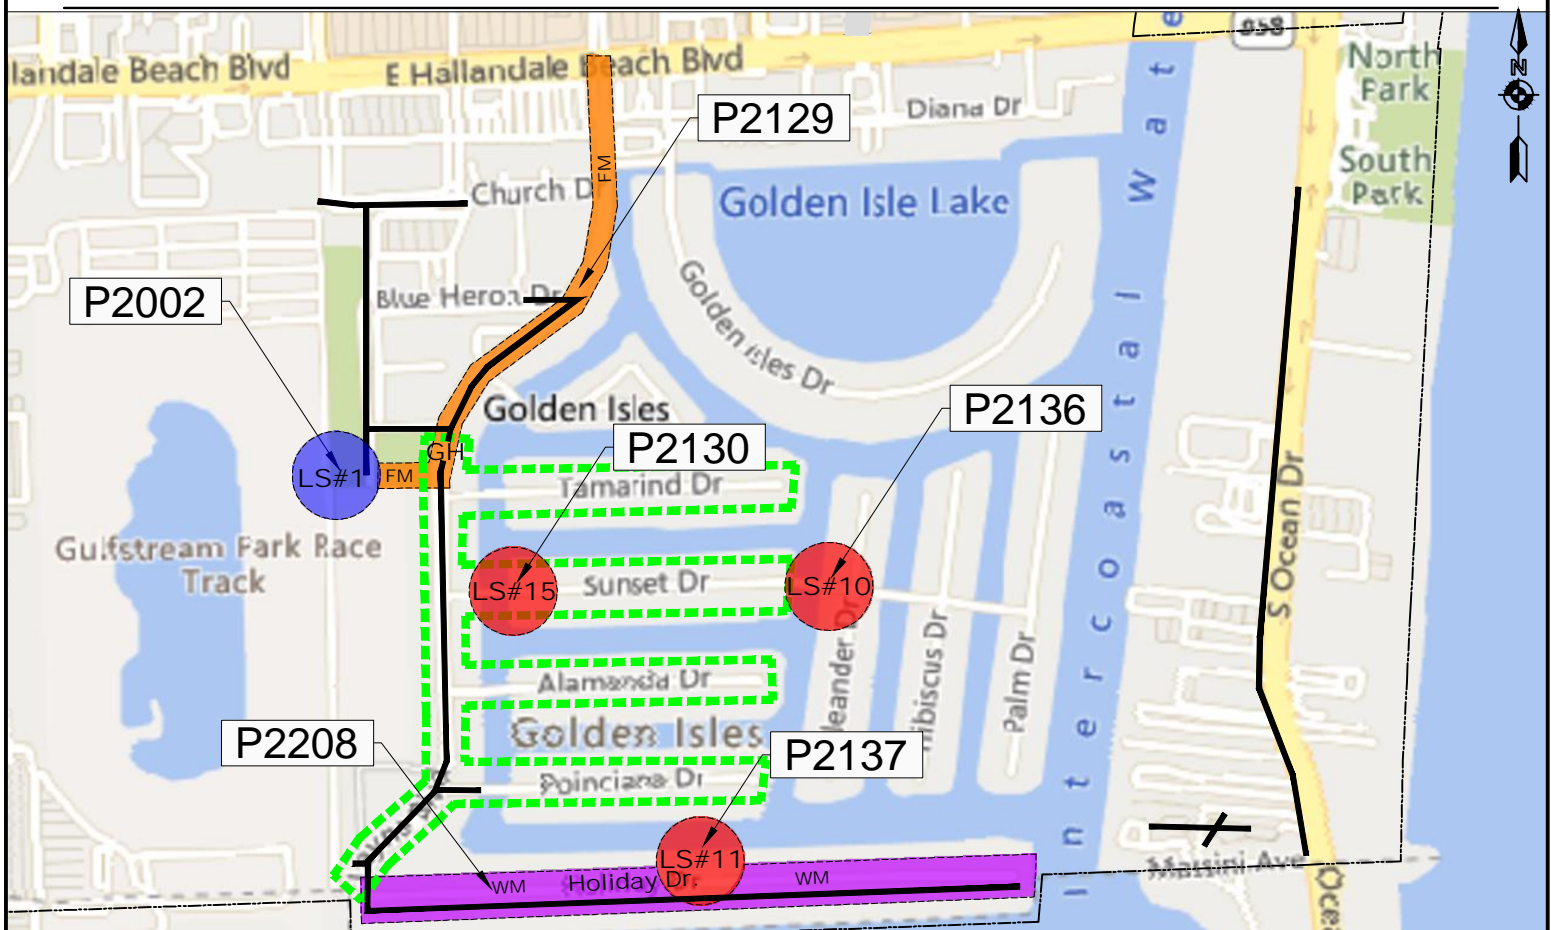

COHB GISND PROJECTS - MILESTONE DATES

- 1.) **P2136, P2137, P2130** - LS#10, LS#11, LS#15
 Construction Duration Time: 456 Calendar Days
 Construction Notice to Proceed: April 14, 2025
 Construction Completion Date: July 14, 2026
- 2.) **P2129** - 18-Inch Force Main Replacement (Layne Blvd)
 Construction Duration Time: 365 Calendar Days
 Construction Notice to Proceed: September 2025
 Construction Completion Date: September 2026
- 3.) **P2002** - Lift Station #1 (Egret)
 Construction Duration Time: 365 Calendar Days
 Construction Notice to Proceed: October 2025 (Tentative)
 Construction Completion Date: October 2026 (Tentative)
- 4.) **P2208** - Holiday Drive Watermain Improvements
 Anticipated City Commission Award Date: January 2026 (Tentative)
 Construction Duration Time: 365 Calendar Days
 Construction Notice to Proceed: TBD*
 Construction Completion Date: TBD*
- 5.) **G1001** - Design of GISND Vision
 Conceptual Design Completion Date: November 2025 (Tentative)
- 6.) **FPL** - Hardening Project:
 Construction Start: July 15, 2025
 Construction Completion Date: May 15, 2026



CITY of HALLANDALE BEACH
 PUBLIC WORKS DEPARTMENT
 630 N.W. 2nd Street | Hallandale Beach, FL 33009

COHB GISND PROJECTS

DRAWN BY: W.S.
 CHECKER: M.G.
 SCALE: N.T.S.
 08/26/2025

Sheet
 1 of 1
 Location Sheet