CITY OF HALLANDALE BEACH Planning & Zoning Division Application Form



NO APPLICATIONS ARE AUTOMATICALLY SCHEDULED FOR <u>ANY_MEETINGS</u>. APPLICATIONS MUST BE DETERMINED TO BE COMPLETE BY STAFF BEFORE ANY PROCESSING OCCURS.

Victor Caban-Diaz					Date of Application 09/02/24 305-302-8724		
Name of Applicant 393 NW 17th St. Fort Lauderdale, FL 33311				Primary phone number vcabandiaz@buildingenuity.com			
Street address, City, ST, ZIP Code				Email Address			
Hallandale Beach Community Redevelopment Agency				954-457-2221			
Name of Property Owner 400 South Federal Highway, Hallandale Beach, FL 33009					Primary phone number kbowe@hallandalebeachfl.gov Email address		
Stre	eet address, City, ST, ZIP Code				Email address		
Name of Authorized Representative, if different from applicant					Primary phone number		
Street address, City, ST, ZIP Code					Email address		
PF	ROJECT INFORMATION						
Project Name: 610 NW 6th Ave Duplex			Estimated Construction Cost:				
Project Address: 610 NW 6th Ave, Hallandale Beach, FL 33009		Folio Number: 514221150270			Estimated Market Value:		
Total Site (Parcel Area): 4,411 sf		Total Number of:		Res. Unit(s)	Hotel Key(s)	Non-Residential (sq.ft.)	
TY	PE OF APPLICATIONS (Check the ones which apply	to the re	equest(s)				
	Rezoning FROM:District						
	TO:District Size of subject property to be considered for rezoning(acres)		Comprehensive Plan Amendment Land Use Plan Map Amendment				
	Conditional Use		Zoning (Zoning Code/ Text Change			
	Redevelopment Area Modification	X	Variance (Type): Unit Size and Interior Side Setback				
	Minor Development (Less than ten (10) residential units or less than 4,000 sq. ft. gross floor area)		Major Development (Ten or more residential units or more than 4,000 square feet of gross floor area) Residential-Number of Units Commercial-Sq. Ft				
	Residential-Number of Units Commercial-Sq. Ft Number of Bedroom(s)						
	Platting or Replatting a Subdivision or portion thereof. (Size of propertyacres).		Other:				
BRI	EF DESCRIPTION OF REQUEST						

CITY OF HALLANDALE BEACH Planning & Zoning Division Application Form



NOTICE TO OWNERS

AUTHORIZED REPRESENTATIVE

present, I/we hereby authorize

In addition to the requirements of this permit, there may be additional deed restrictions applicable to this property that may be found in the public records of this county, and there may be additional permits required from other governmental entities such as state agencies or federal agencies. The City recommends, although does not require, that the owner secure any required approvals from his/her/their Condominium or Homeowners' Association prior to submitting this building permit application.

The owner acknowledges that approval of a Planning and Zoning application or issuance of a building permit by the City is based solely upon the City of Hallandale Beach Zoning and Land Development Code, Florida Building Code and other applicable local, county, state and federal laws, and does not independently satisfy any applicable Homeowner/Condominium Association approval requirements that may exist between the Owner and the Association; and that the City does not enforce any nongovernmental deed restrictions or Homeowner/Condominium restrictions upon this property.

I/we are fully aware of the request being made to the City of Hallandale Beach. If I/we are unable to be

Victor Caban-Diaz

ndividual/firm) to represent me/us in all matters related to this application. I/we hereby acknowledge
WNER AFFIDAVIT: I certify that all the foregoing information is accurate.
State of Florida
County of Broward
The foregoing instrument was acknowledged sworn to and subscribed By: Jeremy Earle - Executive Director/ City Manager
(Print owner/agent name)
Faith Phinn - Deputy Executive Director
(Print Joint owner name) Jeremy Earle (Sep 4, 2024 11:24 EDT)
(Signature of owner/agent *)
(Joint owner signature)
before me by means of Physical Presence Online Notarization this 4 day of
By Maria Chevasco
(Name of person acknowledging)
Notes: MARIA CHEVASCO
Notary 100 Multi-conference 4 UH 205242
(Signature of Notary Public – State of Florida) **Commission # Fin 32313 Expires February 24, 2027
OFFICE
Personally knewVor Produced identification
Type of identification produced:or Driver's License

*The application for a development review shall become null and void if left inactive for a period of 6 months (180 days).

*If joint ownership, both parties must sign. If partnership, corporation or association, authorized officer must sign on behalf of the group. A notarized letter of authorization from the owner of record must accompany the application, if an authorized agent signs for the

owner(s).

Variance Request - Cover Letter

Project Name: 610 NW 6th Avenue Duplex

Project Address: 610 NW 6th Ave. Hallandale Beach, FL 33009

Variance Request: Interior Side Setback

To the Commissioners of the city of Hallandale Beach,

This is a variance request to reduce the interior side setback from 7.5 ft. to 3 ft 8.5 inches. We are proposing a modular product that has been pre-approved by the state and the dimensions of the product cannot be changed. The size of the product for this particular property is too large width wide for the 7.5 ft. setbacks. The project goal is to develop a duplex, on behalf of the Hallandale Beach Community Redevelopment Agency, that would be an affordable housing option. The project will realize cost savings due to using a modular system as opposed to traditional construction methods. Please consider granting this setback to allow for this product to be placed on this property.

Cordially,

Victor Caban-Diaz, RA, LEED AP

Owner/Principal



Mobile: 305.302.8724

www.buildingenuity.com

Variance Request Narrative

Project Name: 610 NW 6th Avenue Duplex

Project Address: 610 NW 6th Ave. Hallandale Beach, FL 33009

Variance Request: Reduce interior yard setback to accommodate from 7.5 feet to 3 ft. 8.5 inches.

Narrative:

1. That special conditions and circumstances exist which are peculiar to the land, structure or building involved, and which are not generally applicable to other lands, structures, or buildings in the same zoning district. (Describe what special conditions or circumstances affect your property and/or building and how these conditions and circumstances are different from those of neighboring properties).

Response: The selected modular building product is two wide for the size of the property.

2. That the special conditions and circumstances do not result from the action of the applicant. (State whether the need for a variance was caused by something you did on the property, or is the situation caused by the actions of others).

Response: The selected modular building product is two wide for the size of the property.

3. Granting the variance requested will not confer on the applicant any special privilege that is denied by the Code to other lands, buildings, or structures in the same district. (Will the variance allow you to do something that owners of neighboring properties are not allowed to do? If not, explain why not).

Response: It will not, our goal is to develop a duplex that is within the allowed building types for this zone.

4. The literal interpretation of the provisions of the Code would deprive the applicant of rights commonly enjoyed by other properties in the same zoning district under the terms of the Code and would work unnecessary and undue hardship on the applicant. (What are the rights you believe are being taken away from you by your having to comply with the requirements of the zoning district? What is the hardship (other than monetary) or problem, which is being created by having to comply?)

Response: The right to develop a duplex on this property.

5. That the variance granted is the minimum variance that will make possible the reasonable use of the land, building or structure. (Describe what alternatives or options you have considered in order to minimize your variance request and still have reasonable use of your property.)

Response: The product we are putting on this property was preselected and cannot be customized as it is a modular product aimed at providing a more affordable rental option for the residents of Hallandale Beach. The variance is needed to place this product on this property. We have looked at alternative site configurations of situating this product on this property and this was the best scenario.

6. That the granting of the variance will be in harmony with the general intent and purpose of the Code. (State how your request is in harmony with the City regulations to promote, protect and improve the public's health, safety, comfort, good order, appearance, etc.)

Response: Granting this variance will help promote housing affordability during a period in our country where we are facing a housing affordability crisis. This will allow the residents of Hallandale Beach to have affordable options of housing in order to lower costs of living and improve the health, safety, and welfare of their families.

7. That such variance will not be injurious to the area involved or otherwise detrimental to the public welfare. (Describe how the granting of the variance will not adversely affect neighboring properties and the City overall.)

Response: This product is in keeping with the character of the neighborhood and will not adversely affect neighboring properties and the City overall.

Variance Request - Cover Letter

Project Name: 610 NW 6th Avenue Duplex

Project Address: 610 NW 6th Ave. Hallandale Beach, FL 33009

Variance Request: Unit Size

To the Commissioners of the city of Hallandale Beach,

This is a variance request to reduce the minimum unit size for a three bedroom two family dwelling from 1,150 sq. ft. to 1,095 sq. ft. We are proposing to use a modular product that has been pre-approved by the state in order to provide an affordable housing option for the citizens of Hallandale Beach. The project will realize cost savings due to using a modular system as opposed to traditional construction methods. Please consider granting this setback to allow for this product to be placed on this property.

Cordially,

Victor Caban-Diaz, RA, LEED AP

Owner/Principal



Mobile: 305.302.8724

www.buildingenuity.com

Variance Request Narrative

Project Name: 610 NW 6th Avenue Duplex

Project Address: 610 NW 6th Ave. Hallandale Beach, FL 33009

Variance Request: Reduce the minimum unit size for three bedroom two-family dwelling

from 1,150 sq. ft. to 1,095 sq. ft.

Narrative:

1. That special conditions and circumstances exist which are peculiar to the land, structure or building involved, and which are not generally applicable to other lands, structures, or buildings in the same zoning district. (Describe what special conditions or circumstances affect your property and/or building and how these conditions and circumstances are different from those of neighboring properties).

Response: The product we are placing on this property is a prefabricated modular unit that has been approved by the state. The size of the unit is already determined and cannot be customized for the property constraints.

2. That the special conditions and circumstances do not result from the action of the applicant. (State whether the need for a variance was caused by something you did on the property, or is the situation caused by the actions of others).

Response: The product we are placing on this property is a prefabricated modular unit that has been approved by the state. The size of the unit is already determined and cannot be customized for the property constraints.

3. Granting the variance requested will not confer on the applicant any special privilege that is denied by the Code to other lands, buildings, or structures in the same district. (Will the variance allow you to do something that owners of neighboring properties are not allowed to do? If not, explain why not).

Response: It will not, our goal is to develop a duplex that is within the allowed building types for this zone.

4. The literal interpretation of the provisions of the Code would deprive the applicant of rights commonly enjoyed by other properties in the same zoning district under the terms of the Code and would work unnecessary and undue hardship on the applicant. (What are the rights you believe are being taken away from you by your having to comply with the requirements of the zoning district? What is the hardship (other than monetary) or problem, which is being created by having to comply?)

Response: The product we are placing on this property is a prefabricated modular unit that has been approved by the state. The size of the unit is already determined and cannot be customized for the property constraints.

5. That the variance granted is the minimum variance that will make possible the reasonable use of the land, building or structure. (Describe what alternatives or options you have considered in order to minimize your variance request and still have reasonable use of your property.)


Response: The product we are placing on this property is a prefabricated modular unit that has been approved by the state. The size of the unit is already determined and cannot be customized for the property constraints.


6. That the granting of the variance will be in harmony with the general intent and purpose of the Code. (State how your request is in harmony with the City regulations to promote, protect and improve the public's health, safety, comfort, good order, appearance, etc.)


Response: Granting this variance will help promote housing affordability during a period in our country where we are facing a housing affordability crisis. This will allow the residents of Hallandale Beach to have affordable options of housing in order to lower costs of living and improve the health, safety, and welfare of their families.


7. That such variance will not be injurious to the area involved or otherwise detrimental to the public welfare. (Describe how the granting of the variance will not adversely affect neighboring properties and the City overall.)

Response: This product is in keeping with the character of the neighborhood and will not adversely affect neighboring properties and the City overall.

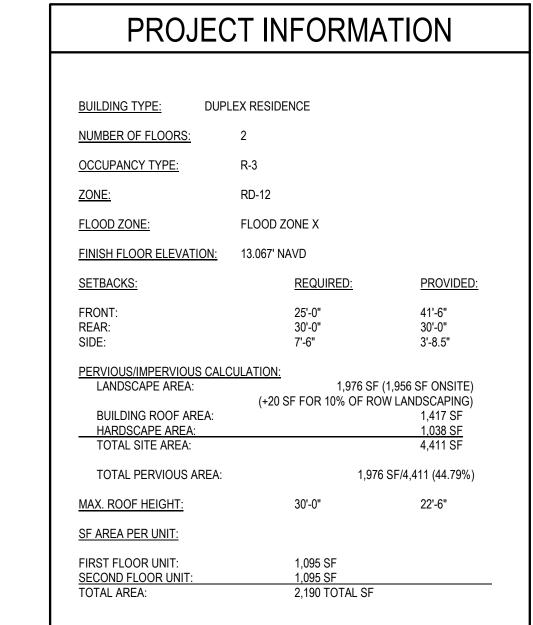

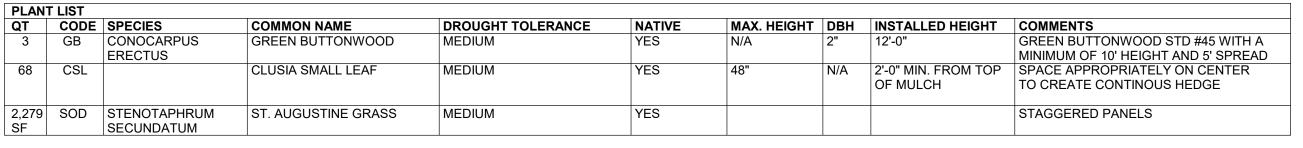

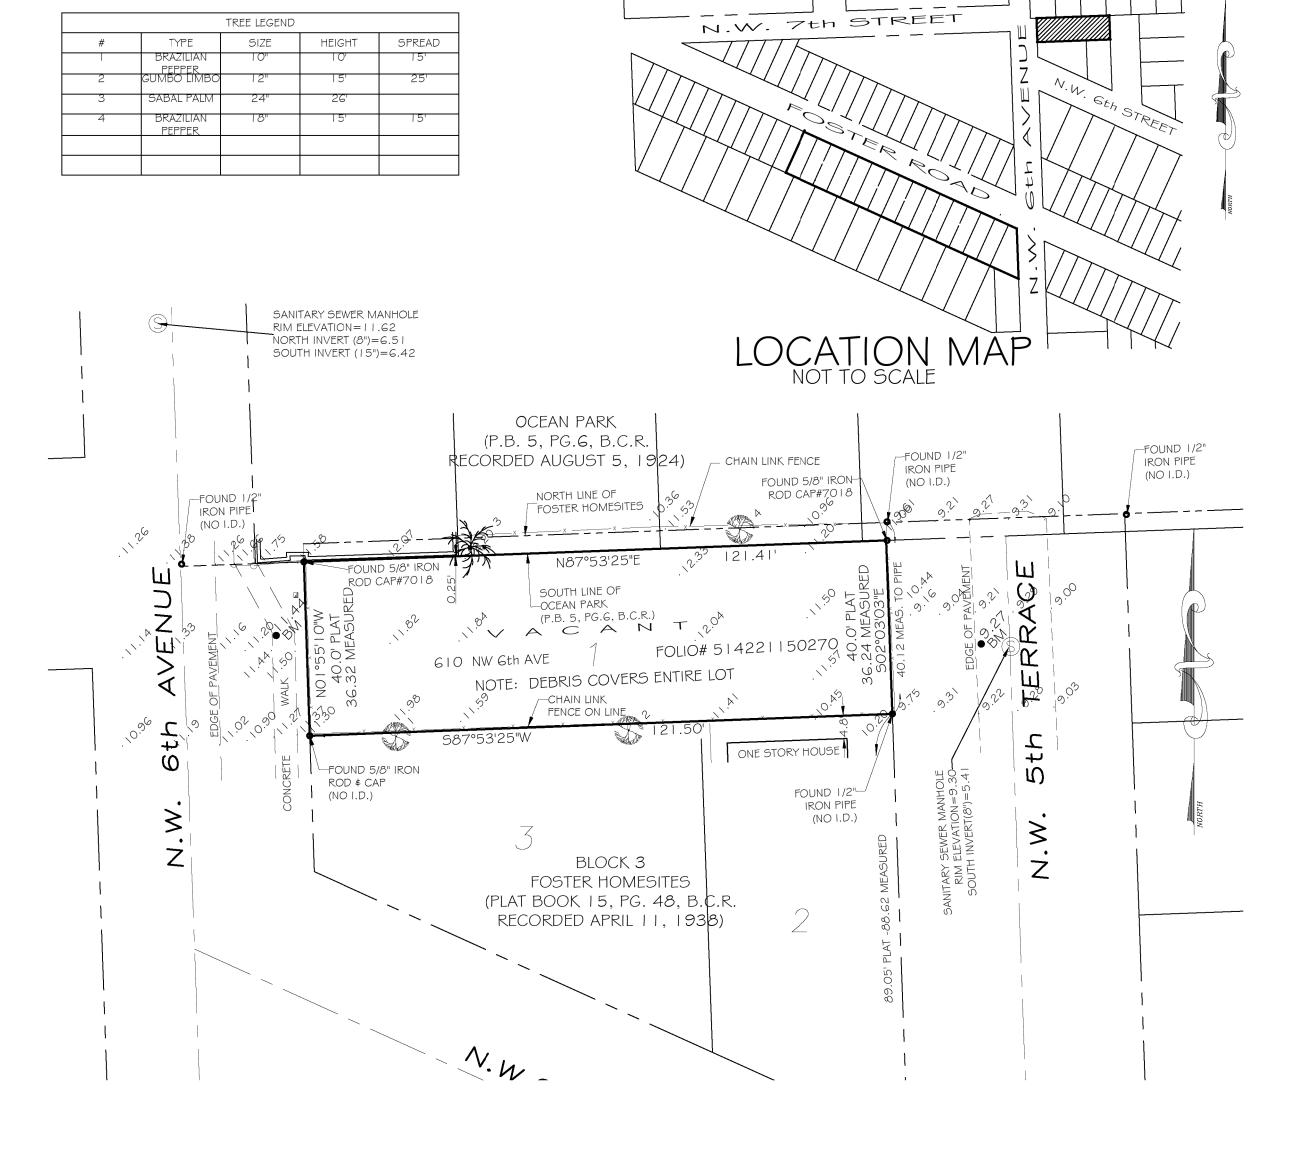

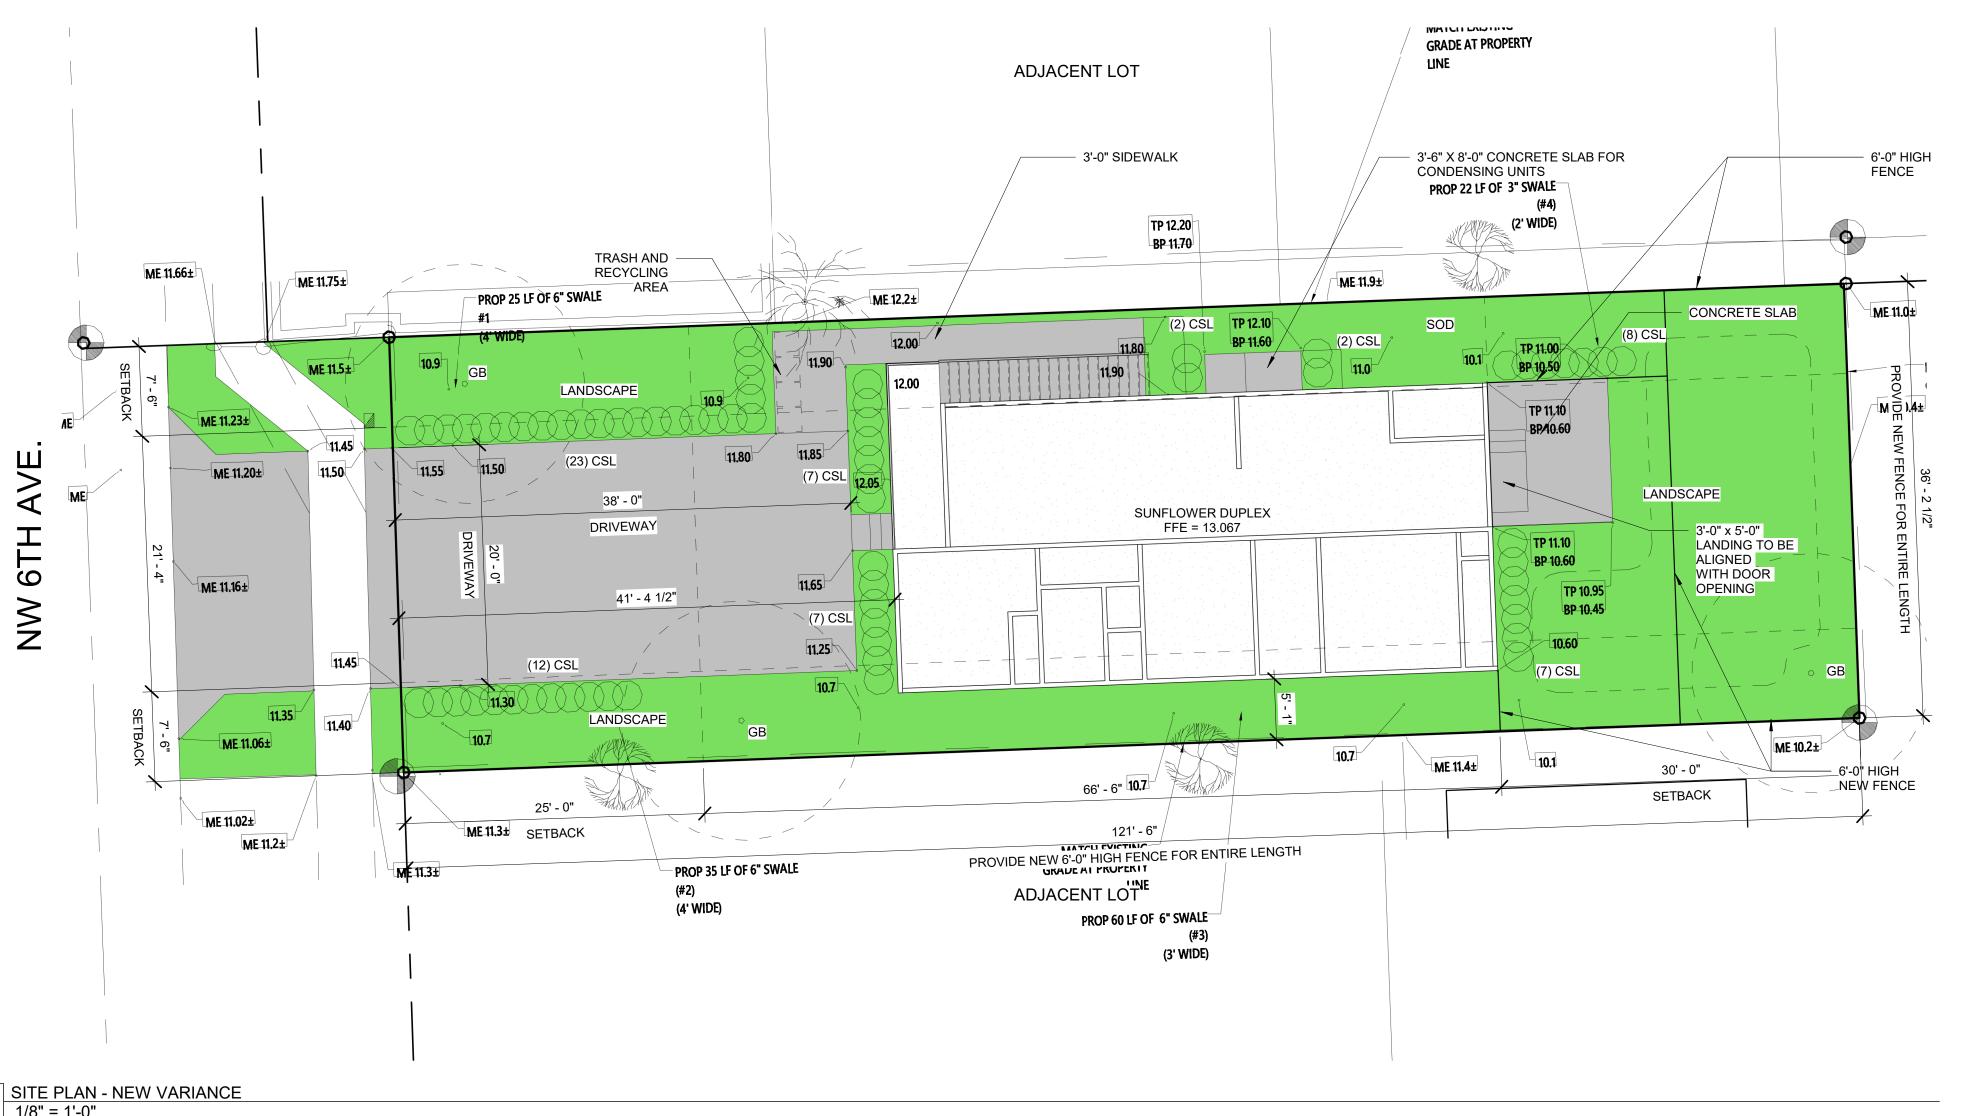

BUILDINGENUITY ARCHITECTURE&DESIGNPLC

Building Ingenuity
Architecture and Design, PLLC
2932 NW 8th Ave.
Wilton Manors, FL 33311
(305) 302-8724
vcabandiaz@buildingenuity.com
www.buildingenuity.com

Civil Engineer:
Lubin Elite Engineering
7154 N. University Dr., Suite #131
Tamarac, FL 33321
(954)-536-9058

ljlubin@lubinelite.com

Date

Modular Duplex

Hallandale Beach Community Redevelopment Agency

610 NW 6th Ave. Hallandale Beach, FL 33309

V-001	
E PLAN - VARIANCE SUBMISSION	
As indicated	

Scale As indicated
Project number 2315

Date 09/02/2024

Drawn by VECD

Checked by VECD

VICTOR CABAN-DIAZ, AIA FL REGISTRATION # AR97383