

CITY OF HALLANDALE BEACH FIRE RESCUE STATION 7

111 FOSTER ROAD HALLANDALE BEACH, FL
33009

Revision Schedule		
Number	Date	Description
1	05/15/15	BUILDING DEPT. COMMENTS
2	06/05/15	CIVIL REVISIONS
3	07/10/15	BLDG DEPT. COMM./COORDINATION
4	09/04/15	ADDENDUM
5	01/20/16	ADDENDUM
6	03/09/16	DEP COMMENTS
7	05/31/16	ELECTRICAL
8	07/20/16	COORDINATION-RFI 17 & 18
11	2/24/17	OWNER CHANGES- SUPPLY ROOMS



EACH FIRE RESCUE STATION 7

Architecture, Planning,
Interiors, &
Sustainable Design

T: (561) 276-4951 F: (561) 243-1111
E-MAIL: office@csa-architects.com

BIDS

PERMIT 04-09-2

CONSTRUCTION

111 FOSTER ROAD
HALLANDALE BEACH, FL


THIS PROJECT HAS BOOK SPECIFICATIONS THAT ARE AN INTEGRAL AND COMPLEMENTARY PART OF THE CONSTRUCTION DOCUMENTS. THESE DRAWINGS ARE PREPARED TO ESTABLISH INDUSTRY STANDARDS AND REPRESENT ARCHITECT AND ENGINEERS DESIGN CONCEPT. THEY ARE NOT INTENDED TO PROVIDE EVERY DETAIL OR CONDITION REQUIRED TO CONSTRUCT THE BUILDING. THE CONTRACTOR THROUGH SUBMITTALS AND OTHER COORDINATION EFFORTS IS FULLY RESPONSIBLE FOR PROVIDING COMPLETE AND OPERATIONAL BUILDING. BUILDING WHEN INDICATED BY THE ARCHITECT OR ENGINEER.

FILE NO. 14-0405 - GENERAL - construction - brand


DATE	DRAWN BY
1/02/2015	IRG

JOB NUMBER
140403
DRAWING NUMBER

A2.01

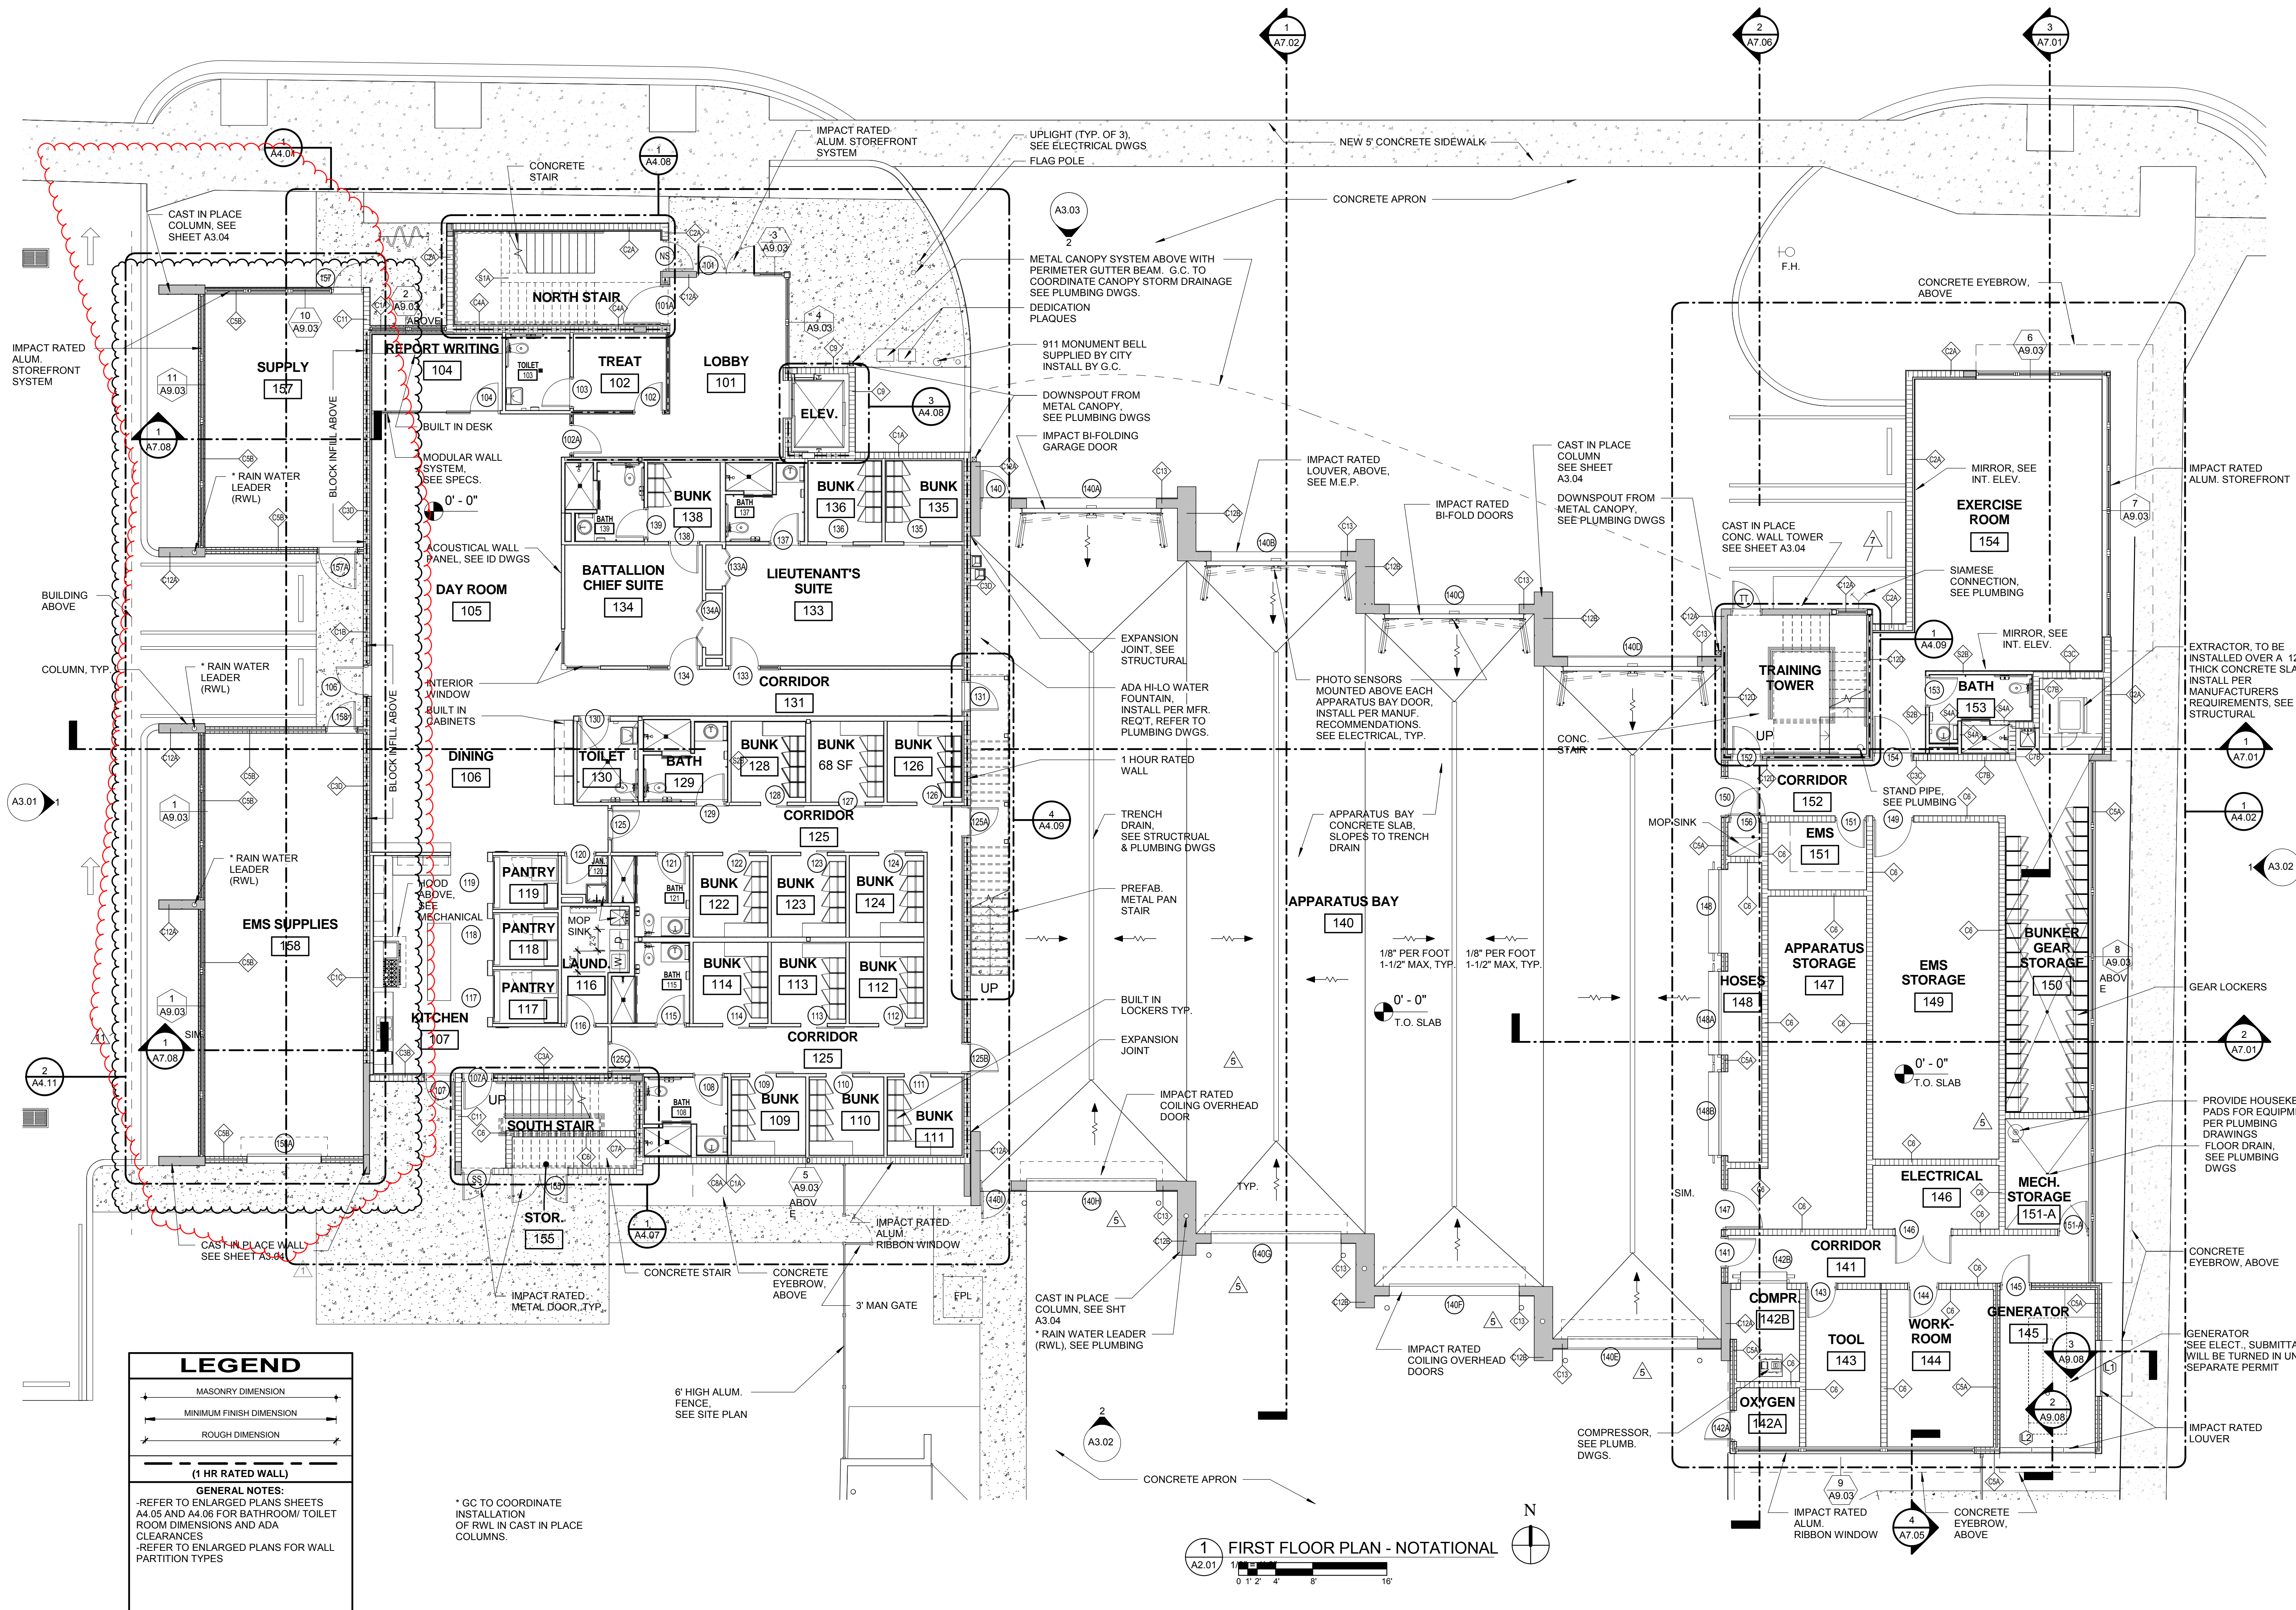

THIS DOCUMENT IS THE PROPERTY OF CURRIE SOWARDS AGUILA ARCHITECTS INC. ALL RIGHTS ARE RESERVED. ANY POSSESSION, REPRODUCTION OR OTHER USE OF THIS DOCUMENT, WITHOUT THE WRITTEN CONSENT OF CURRIE SOWARDS AGUILA ARCHITECTS INC., IS PROHIBITED.

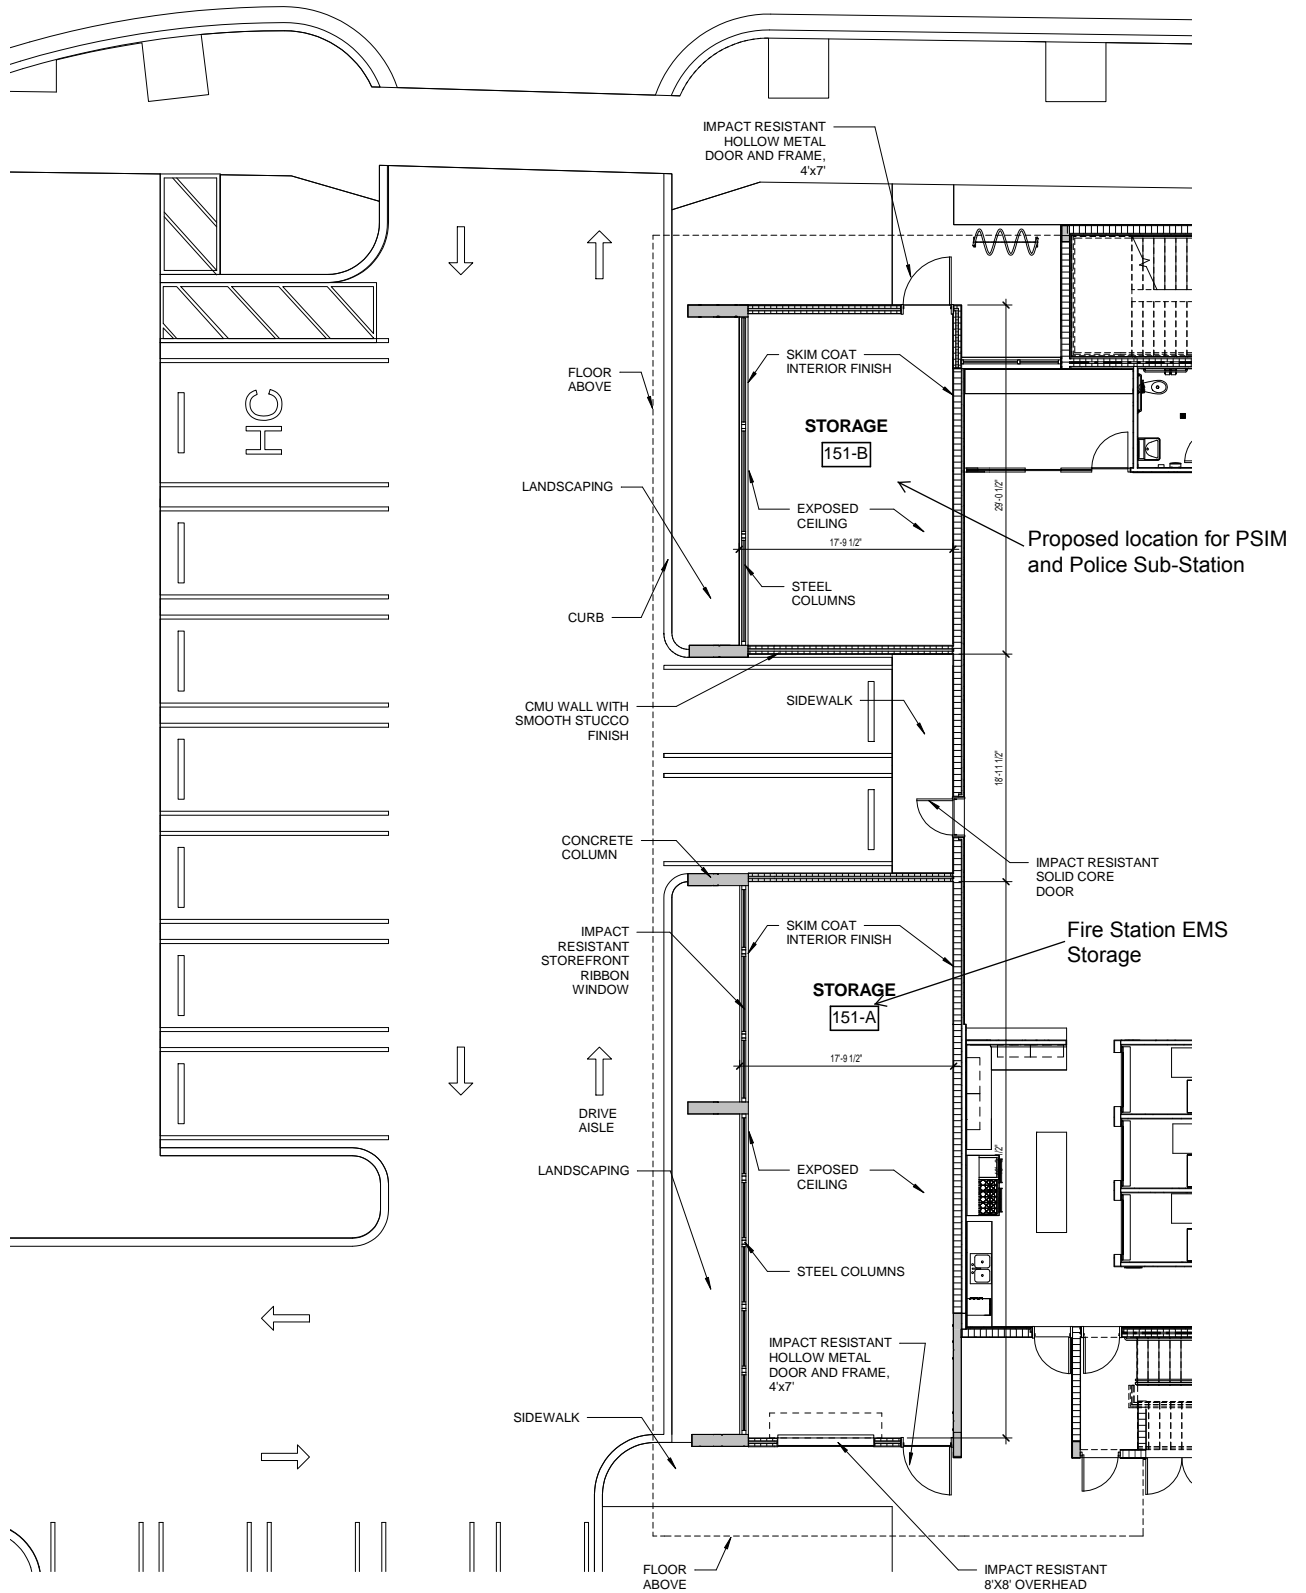

HALLANDALE BEACH
FIRE STATION 7

EXHIBIT
1/16" = 1'-0"

2/6/2017