
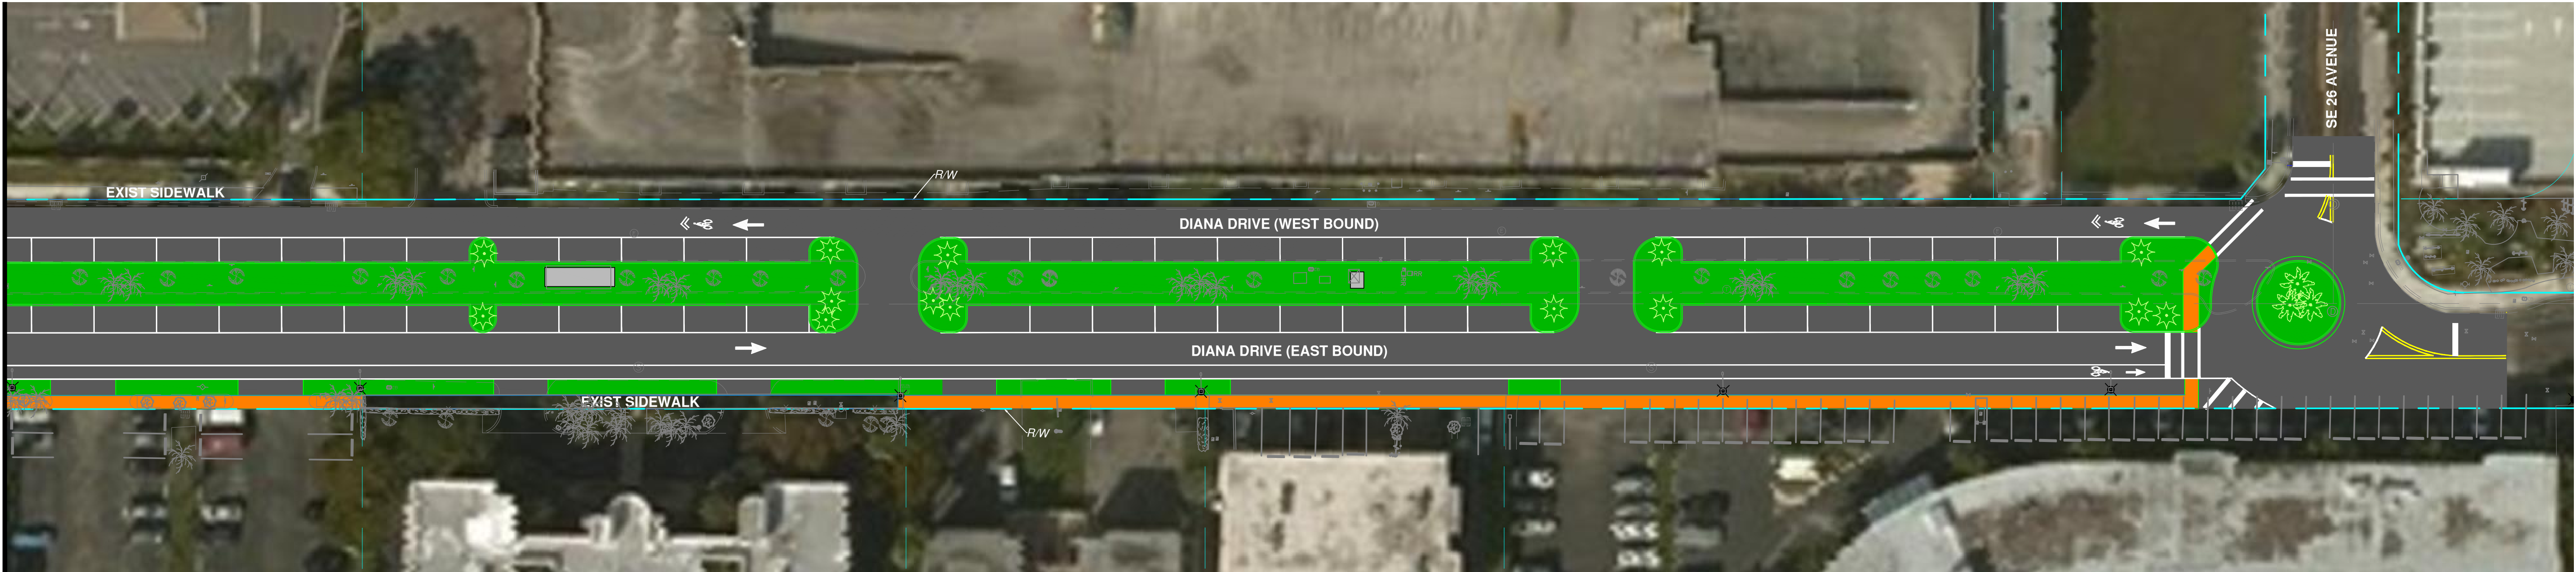
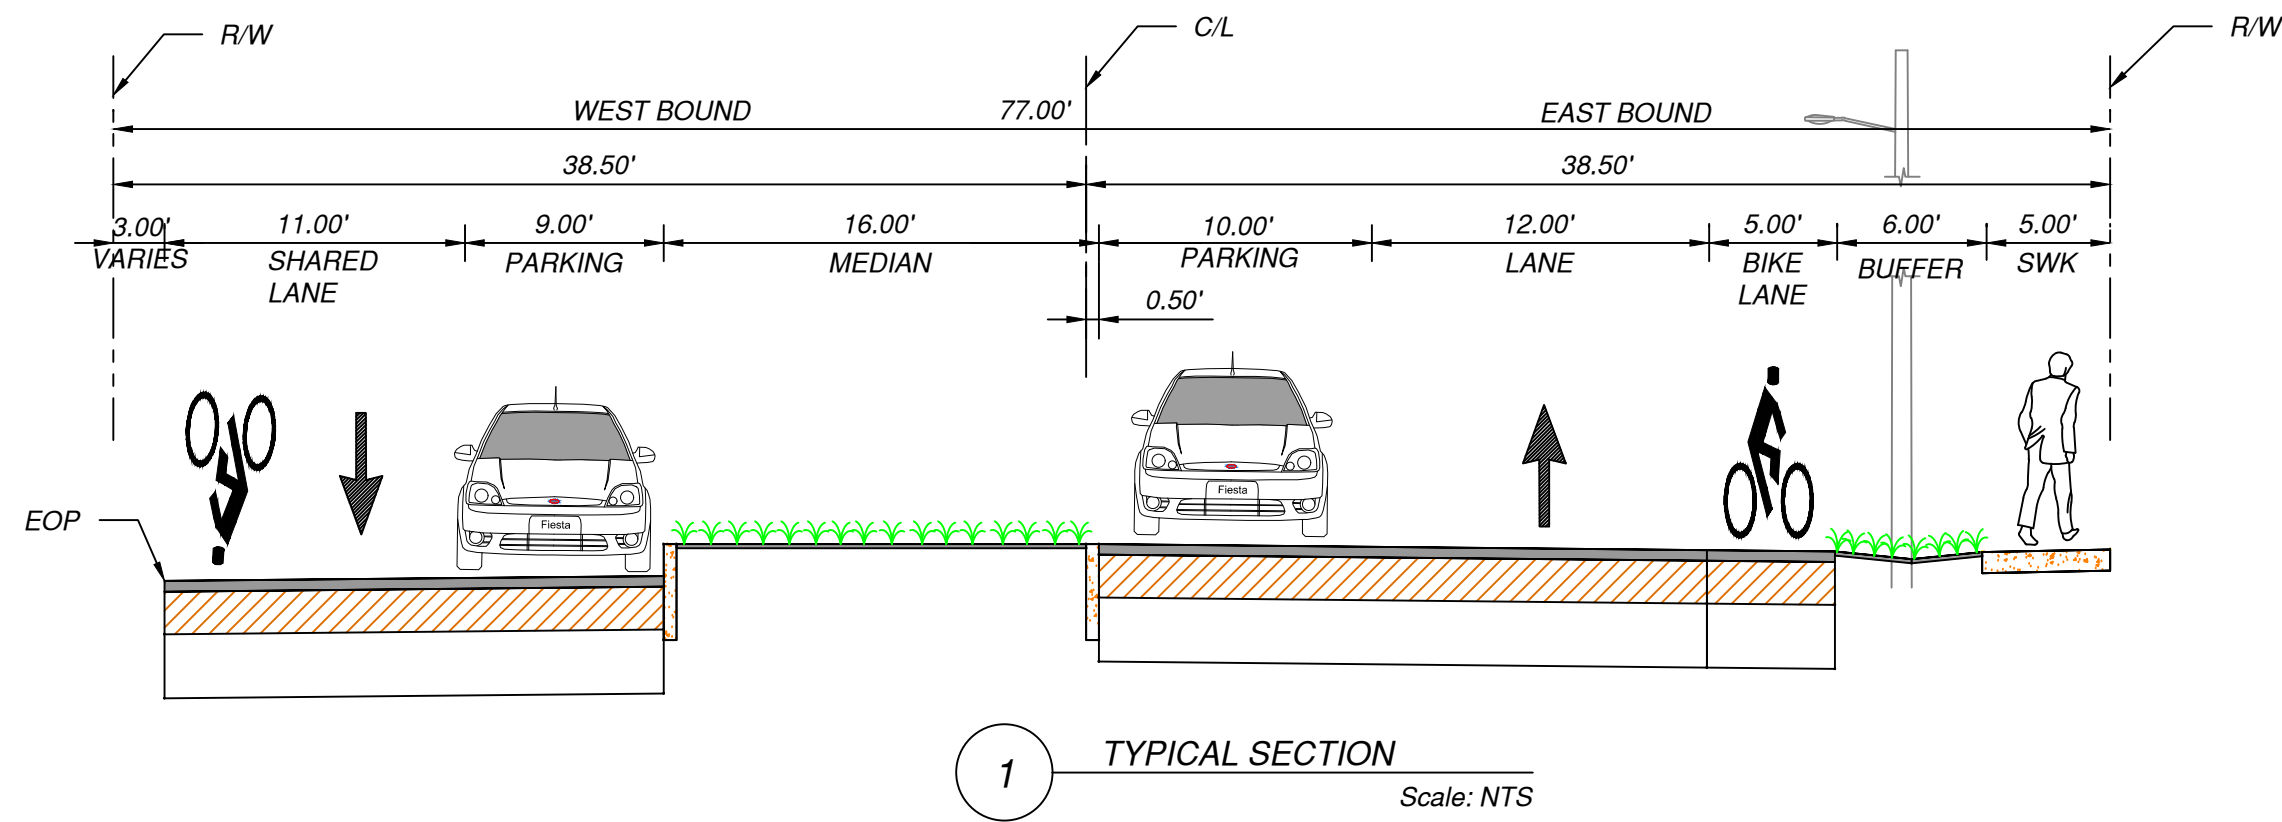


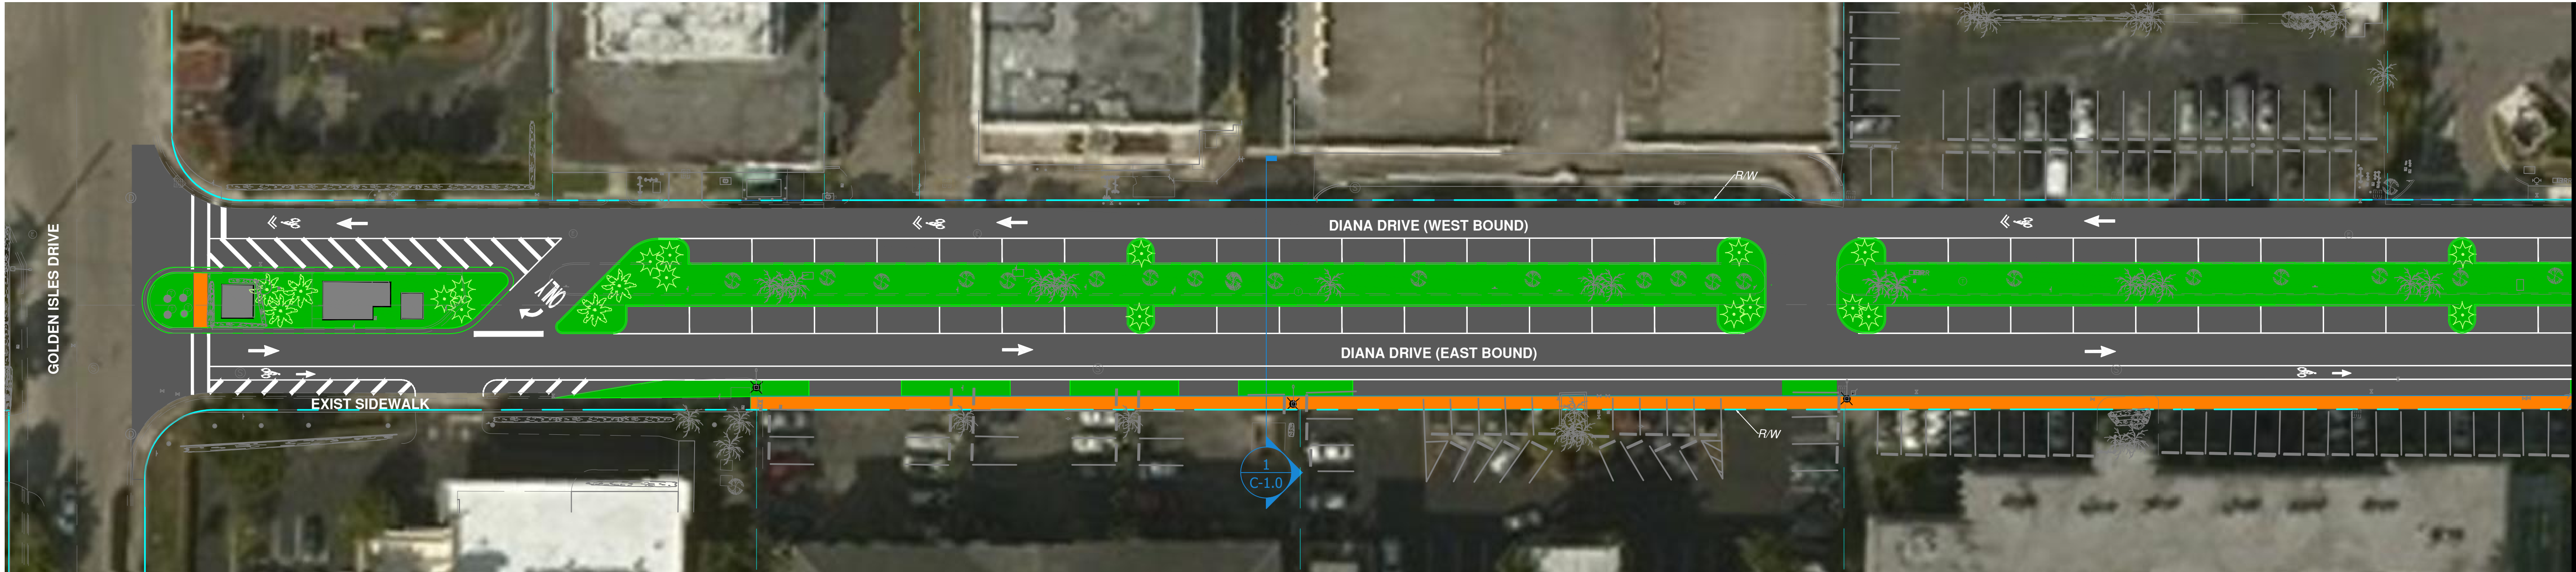

REVISIONS		CONSULTANT:	SUB-CONSULTANT:	CLIENT:	CITY OF HALLANDALE BEACH DEPARTMENT OF PUBLIC WORKS, UTILITIES & ENGINEERING		SCALE:	DATE: JUNE 13, 2017	SHEET NO:
DATE	DESCRIPTION								
		EAC EAC Consulting, Inc. 5100 NW 33rd AVE, SUITE 243 FORT LAUDERDALE, FL 33309 PH: (954) 714-2000 FAX: (954) 733-8604 CA # 7011 EAC PROJECT No. 14045.SD01-02	RGA RICHARD GARCIA & ASSOCIATES INC. 8065 NW 98th ST HIALEAH GARDENS, FL 33016 PH: (305) 362-0677 FAX: (305) 675-6474	 CITY OF HALLANDALE BEACH DEPARTMENT OF PUBLIC WORKS UTILITIES & ENGINEERING 630 NW 2nd STREET HALLANDALE BEACH, FL 33009 PH: (954) 457-3042 FAX: (954) 457-1624	ROAD NO. DIANA DRIVE	COUNTY BROWARD COUNTY		TITLE: DIANA DRIVE FINAL DESIGN CONCEPT REVISED	C-1.0 1 OF 1