


ALTA/NSPS LAND TITLE SURVEY

NOTES :

- 1. NOT VALID WITHOUT THE SIGNATURE AND THE ORIGINAL RAISED SEAL OR DIGITAL SIGNATURE OF A FLORIDA LICENSED SURVEYOR AND MAPPER.
- 2. LANDS SHOWN HEREON WERE NOT ABSTRACTED FOR RIGHTS-OF-WAY, EASEMENTS, OWNERSHIP, OR OTHER INSTRUMENTS OF RECORD.
- 3. THIS SURVEY WAS DONE SOLELY FOR BOUNDARY PURPOSES AND DOES NOT DEPICT THE JURISDICTION OF ANY MUNICIPAL, STATE, FEDERAL OR OTHER ENTITIES.
- 4. THE LAND DESCRIPTION SHOWN HEREON WAS PROVIDED BY THE CLIENT.
- 5. UNDERGROUND IMPROVEMENTS NOT SHOWN.
- 6. ELEVATIONS SHOWN HEREON ARE BASED ON THE NORTH AMERICAN VERTICAL DATUM OF 1988.
- 7. BENCHMARK DESCRIPTION : BROWARD COUNTY BENCHMARK #1034 ELEVATION = 8.77' (NAVD88)
- 7. THIS SURVEY WAS MADE IN ACCORDANCE WITH LAWS AND/OR MINIMUM STANDARDS OF THE STATE OF FLORIDA.
- 8. THE PROPERTY DESCRIBED HEREON (THE "PROPERTY") IS THE SAME AS THE PROPERTY DESCRIBED IN TITLE COMMITMENT ISSUED BY INSURANCE COMPANY, WITH AN EFFECTIVE DATE OF AND THAT ALL EASEMENTS, COVENANTS AND RESTRICTIONS REFERENCED IN SAID TITLE COMMITMENT OR APPARENT FROM A PHYSICAL INSPECTION OF THE PROPERTY OR OTHERWISE KNOWN TO ME HAVE BEEN PLOTTED HEREON OR OTHERWISE NOTED AS TO THEIR EFFECT ON THE PROPERTY.
- 9. ALL UTILITIES SERVING THE PROPERTY ENTER THROUGH ADJOINING PUBLIC STREETS AND/OR EASEMENTS OF RECORD.
- 10. THERE ARE NO ENCROACHMENTS ONTO ADJOINING PREMISES, STREETS OR ALLEYS BY ANY BUILDINGS, STRUCTURES OR OTHER IMPROVEMENTS LOCATED ON THE PROPERTY, AND NO ENCROACHMENTS ONTO THE PROPERTY BY BUILDINGS, STRUCTURES OR OTHER IMPROVEMENTS SITUATED ON ADJOINING PREMISES.
- 11. THE PROPERTY HAS DIRECT ACCESS TO S.E. 9TH STREET, A DEDICATED PUBLIC STREET AS SHOWN ON PLAT BOOK 8, PAGE 42 SAME BEING PAVED AND DEDICATED PUBLIC ROADWAYS MAINTAINED BY THE CITY OF HALLANDALE BEACH, BROWARD COUNTY, FLORIDA.
- 12. THERE ARE NO STRIPED PARKING SPACES ON THE PROPERTY.
- 13. THERE IS NO OBSERVED EVIDENCE OF CURRENT EARTH MOVING WORK, BUILDING CONSTRUCTION OR BUILDING ADDITIONS AT THE PROPERTY.
- 14. THERE IS NO PROPOSED CHANGES IN STREET RIGHT OF WAY LINES AFFECTING THE PROPERTY, ACCORDING TO BROWARD COUNTY, FLORIDA.
- 15. THERE IS NO OBSERVED EVIDENCE OF RECENT STREET OR SIDEWALK CONSTRUCTION OR REPAIRS AFFECTING THE PROPERTY.
- 16. THERE IS NO OBSERVED EVIDENCE OF USE OF THE PROPERTY AS A SOLID WASTE DUMP, SUMP OR SANITARY LANDFILL.
- 17. NO FIELD DELINEATION OF WETLANDS MARKERS WERE OBSERVED.

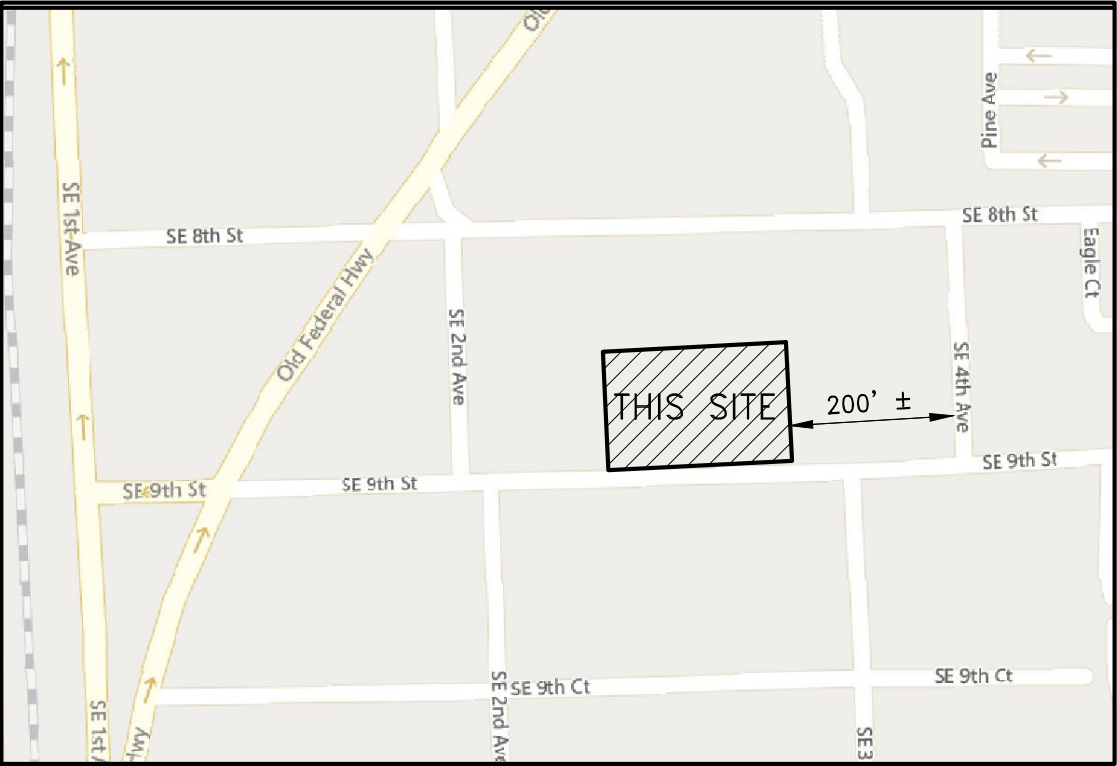

LOCATION MAP (NTS)

LAND DESCRIPTION :

LOTS 13 THROUGH 19 AND THE EAST ONE-HALF (E1/2) OF LOT 20, ALL IN BLOCK A OF "AMENDED PLAT OF HALLANDALE PARK NO. 4", ACCORDING TO THE PLAT THEREOF AS RECORDED IN PLAT BOOK 8, PAGE 42 OF THE PUBLIC RECORDS OF BROWARD COUNTY, FLORIDA.

CERTIFIED TO:

THIS IS TO CERTIFY THAT THIS MAP OR PLAT AND THE SURVEY ON WHICH IT IS BASED WERE MADE IN ACCORDANCE WITH THE 2021 MINIMUM STANDARD DETAIL REQUIREMENTS FOR ALTA/NSPS LAND TITLE SURVEYS, JOINTLY ESTABLISHED AND ADOPTED BY ALTA AND NSPS, AND INCLUDES ITEMS 1, 2, 3, 4, 5, 6 (A), (B), (NON SUPPLIED), 7 (A), (B) AND (C), 8, 9, 13, 14, 16 AND 17 OF TABLE A THEREOF.

THE FIELDWORK WAS COMPLETED ON DECEMBER 19, 2023.

Richard E. Cousins

RICHARD E. COUSINS
PROFESSIONAL SURVEYOR AND MAPPER
FLORIDA REGISTRATION NO. 4188

COUSINS SURVEYORS & ASSOCIATES, INC.



3921 SW 47TH AVENUE, SUITE 1011
DAVIE, FLORIDA 33314
CERTIFICATE OF AUTHORIZATION : LB # 6448
PHONE (954)689-7766 EMAIL: OFFICE@CSASURVEY.NET

PROJECT NUMBER : 10123-23

CLIENT :

ALEJANDRO CHABERMAN

REVISIONS	DATE	FB/PG	DWN	CKD
ALTA/NSPS LAND TITLE SURVEY	12/19/23	SKETCH	AM	REC



FLOOD ZONE INFORMATION	
COMMUNITY NUMBER	125110
PANEL NUMBER	0732 H
ZONE	X
BASE FLOOD ELEV	N/A
EFFECTIVE DATE	08/18/14

PROPERTY ADDRESS :
221 SE 9TH STREET

SCALE: N/A

SHEET 1 OF 2

ALTA/NSPS
LAND TITLE SURVEY

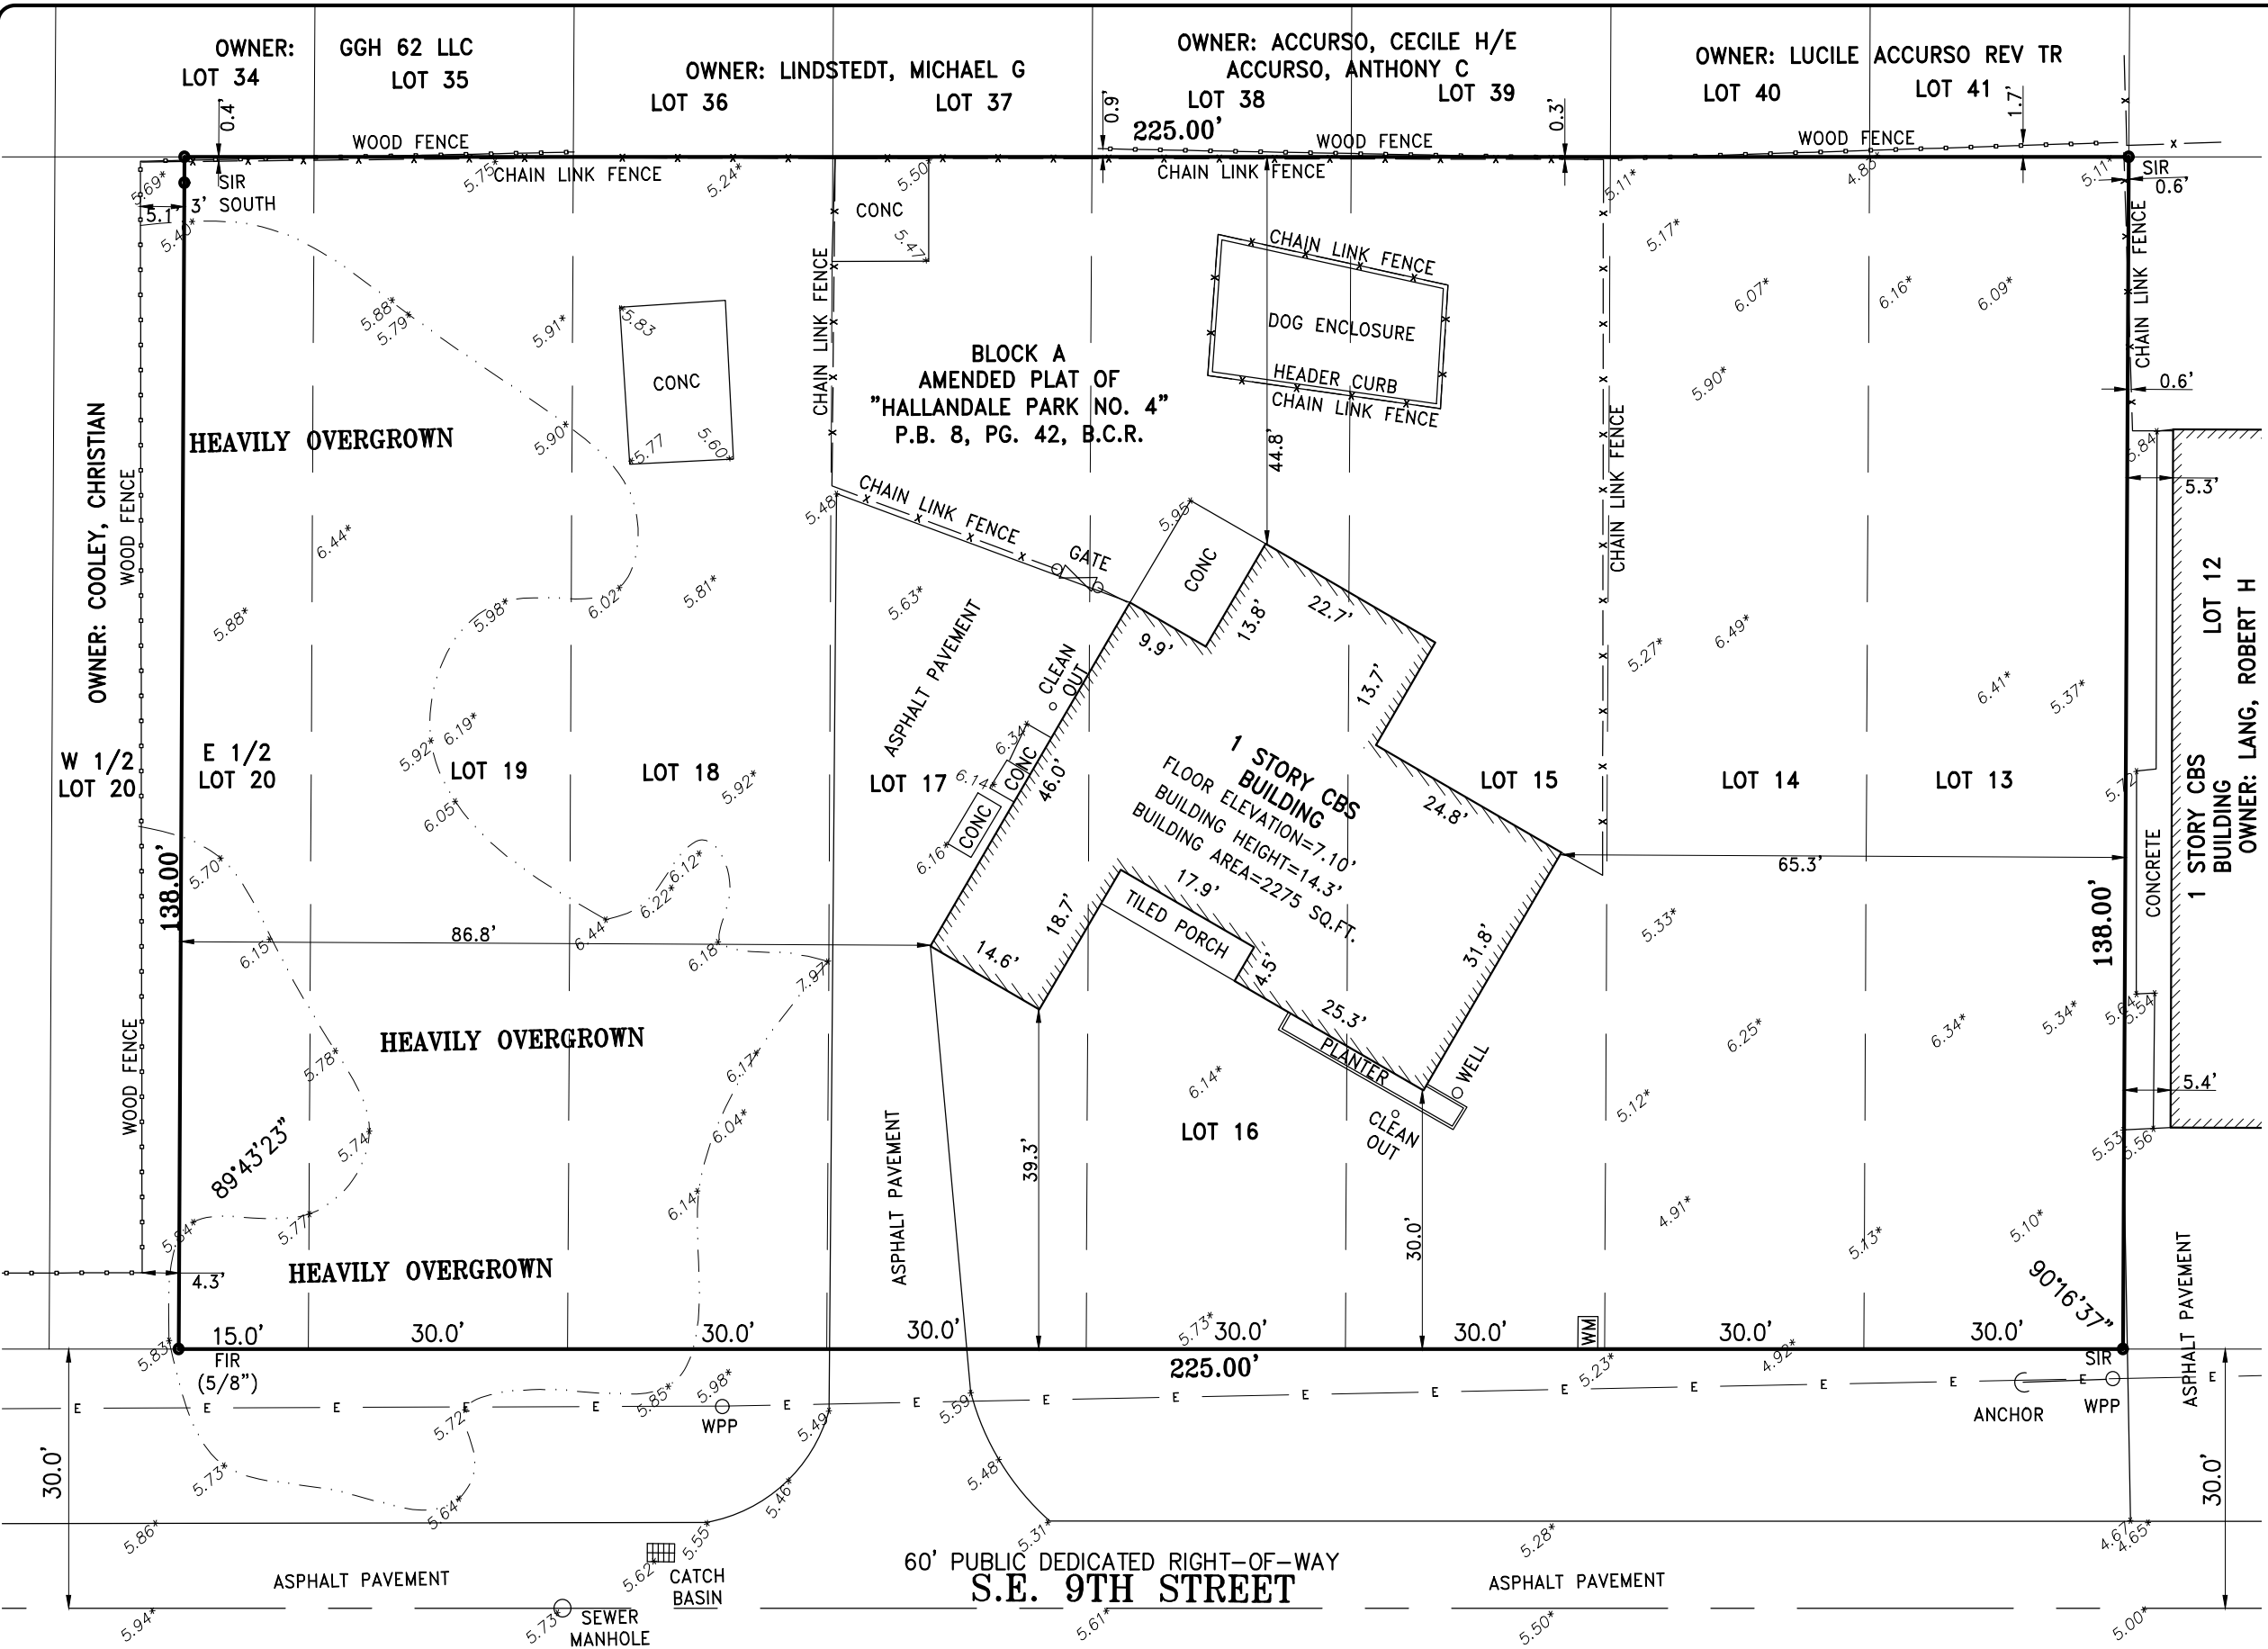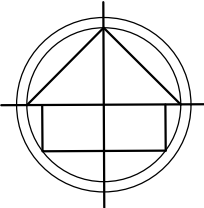

- LEGEND:
- CKD CHECKED BY
 - CONC CONCRETE
 - DWN DRAWN BY
 - FB/PG FIELD BOOK AND PAGE
 - SIR SET IRON ROD & CAP #6448
 - SNC SET NAIL AND CAP #6448
 - FIR FOUND IRON ROD
 - FIP FOUND IRON PIPE
 - FNC FOUND NAIL AND CAP
 - FND FOUND NAIL & DISC
 - P.B. PLAT BOOK
 - B.C.R. BROWARD COUNTY RECORDS
 - X- CHAIN LINK/ WOOD FENCE
 - ELEV ELEVATION
 - CBS CONCRETE BLOCK STRUCTURE
 - E- OVERHEAD UTILITY WIRES
 - A/C AIR CONDITIONER
 - *5.34 ELEVATIONS
 - WPP WOOD POWER POLE
 - ALTA AMERICAN LAND TITLE ASSOCIATION
 - NSPS NATIONAL SOCIETY OF PROFESSIONAL SURVEYORS

PROJECT NUMBER : 10123-23

FLOOD ZONE INFORMATION	
COMMUNITY NUMBER	125110
PANEL NUMBER	0732 H
ZONE	X
BASE FLOOD ELEV	N/A
EFFECTIVE DATE	08/18/14

PROPERTY ADDRESS :
221 SE 9TH STREET

SHEET 2 OF 2

SCALE: 1"= 20'



COUSINS SURVEYORS & ASSOCIATES, INC.
3921 SW 47TH AVENUE, SUITE 1011
DAVIE, FLORIDA 33314
CERTIFICATE OF AUTHORIZATION : LB # 6448
PHONE (954)689-7766 EMAIL: OFFICE@CSASURVEY.NET

CLIENT :

ALEJANDRO CHABERMAN

REVISIONS	DATE	FB/PG	DWN	CKD
ALTA/NSPS LAND TITLE SURVEY	12/19/23	SKETCH	AM	REC